


NOTE: REFER TO  
DOOR JAMB: SS04SATU070

CALCIUM SILICATE TILE UNIT,  
HI-BOND MASONRY VENEER MORTAR -  
POLYMER FORTIFIED,  
LATICRETE AIR & WATER BARRIER,  
CEMENT BOARD,  
EXTERIOR SHEATHING,  
STEEL STUD WALL,  
BATT INSULATION (THICKNESS  
DEPENDENT ON REQUIRED R-VALUE),  
VAPOR BARRIER (LOCATION  
DEPENDENT ON CLIMATE ZONE),  
GYPSUM WALLBOARD

POINTING MORTAR

PREFINISHED METAL DRIP EDGE

COMPRESSIBLE BACKER ROD AND  
SEALANT ALL AROUND FRAME

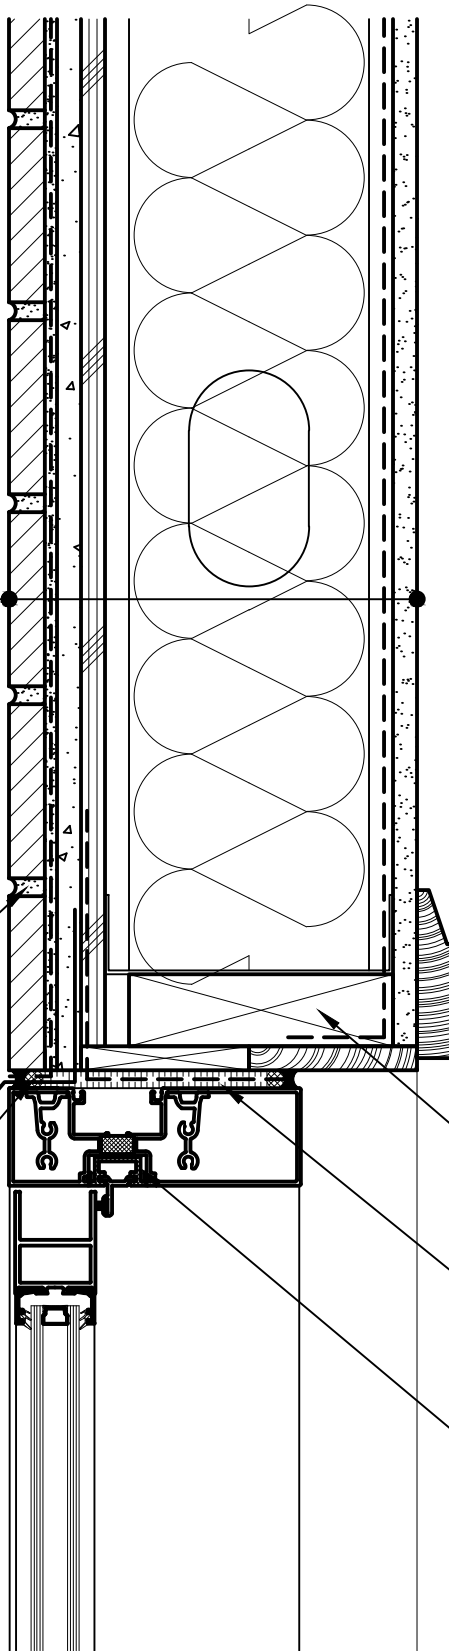

WOOD BLOCKING

SPRAY APPLIED FOAM INSULATING  
AIR SEAL ALL AROUND FRAME

PREMANUFACTURED THERMALLY  
BROKEN ALUMINUM DOOR ASSEMBLY

**Arriscraft**  
Building Stone · Brick · Limestone

**ARRISCRAFT-CADD**

DETAIL No:

SS04SAT

TITLE:

ALUMINUM DOOR HEAD

**U060**

DATE DRAWN:  
03/02/15

SCALE:  
3"=1'-0"

DRAWN BY:  
TRI