

CALCIUM SILICATE MASONRY
UNIT (CSMU),
MIN. 1" AIR SPACE,
RIGID OR SEMI-RIGID
INSULATION (THICKNESS
DEPENDANT ON REQUIRED
R-VALUE),
AIR/VAPOR BARRIER
MEMBRANE,
EXTERIOR SHEATHING,
STEEL STUD WALL,
GYPSUM WALLBOARD.

INSULATION RETAINER
ADJUSTABLE WALL TIE

MORTAR DROP
CONTROL



FLASHING MEMBRANE
SURFACE ADHERE
TO SUBSTRATE

UNOBSTRUCTED
WEEP SYSTEM @ 24" O/C

PREFINISHED
METAL DRIP EDGE
SET ON TWO
BEADS OF SEALANT

STEEL TRACK FASTENER
(SCREW SIZE IS
DETERMINED BY
LOAD SUPPORTED)

STEEL TRACK

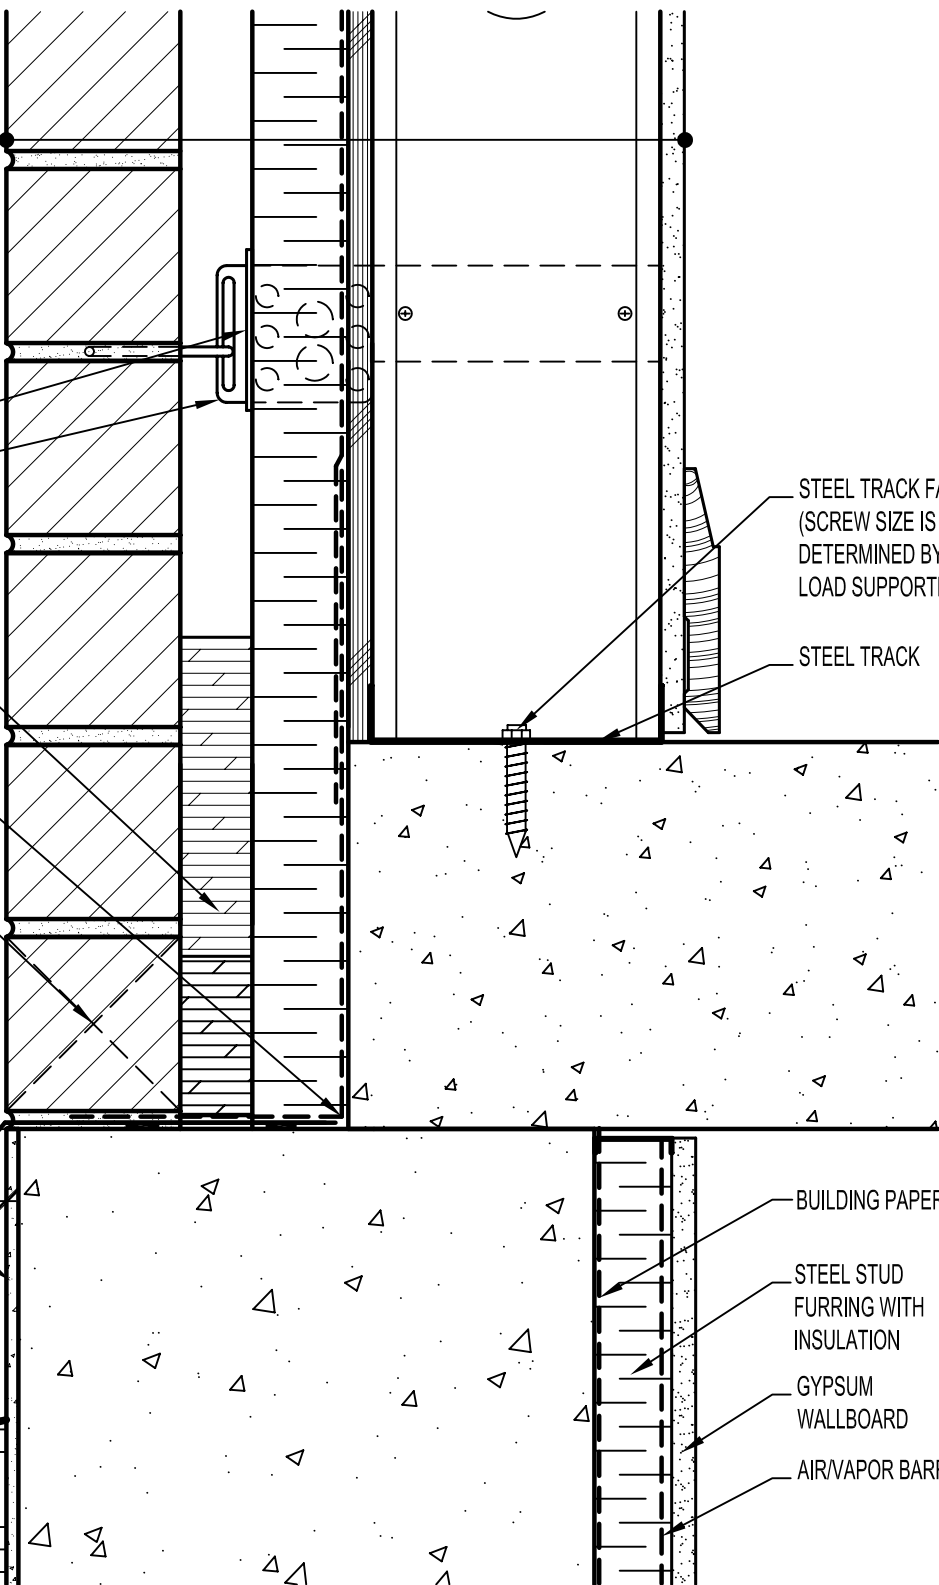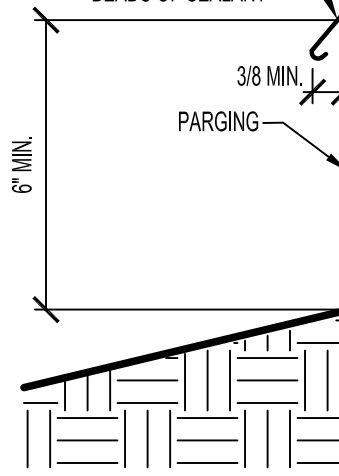

BUILDING PAPER

STEEL STUD
FURRING WITH
INSULATION

GYPSUM
WALLBOARD

AIR/VAPOR BARRIER



ARRISCRAFT
INTERNATIONAL
BUILDING STONE • BRICK • LIMESTONE

ARRISCRAFT • CADD

TITLE:

ALTERNATIVE FOUNDATION
TO WALL JUNCTION AND SOIL

DATE DRAWN:

08/30/04

SCALE:

3"=1'-0"

DRAWN BY:

LPS

DETAIL No:

SS 04S

U002