


NOTE: REFER TO
 DOOR HEAD: SS08RUAC062
 DOOR JAMB: SS08RUAC072

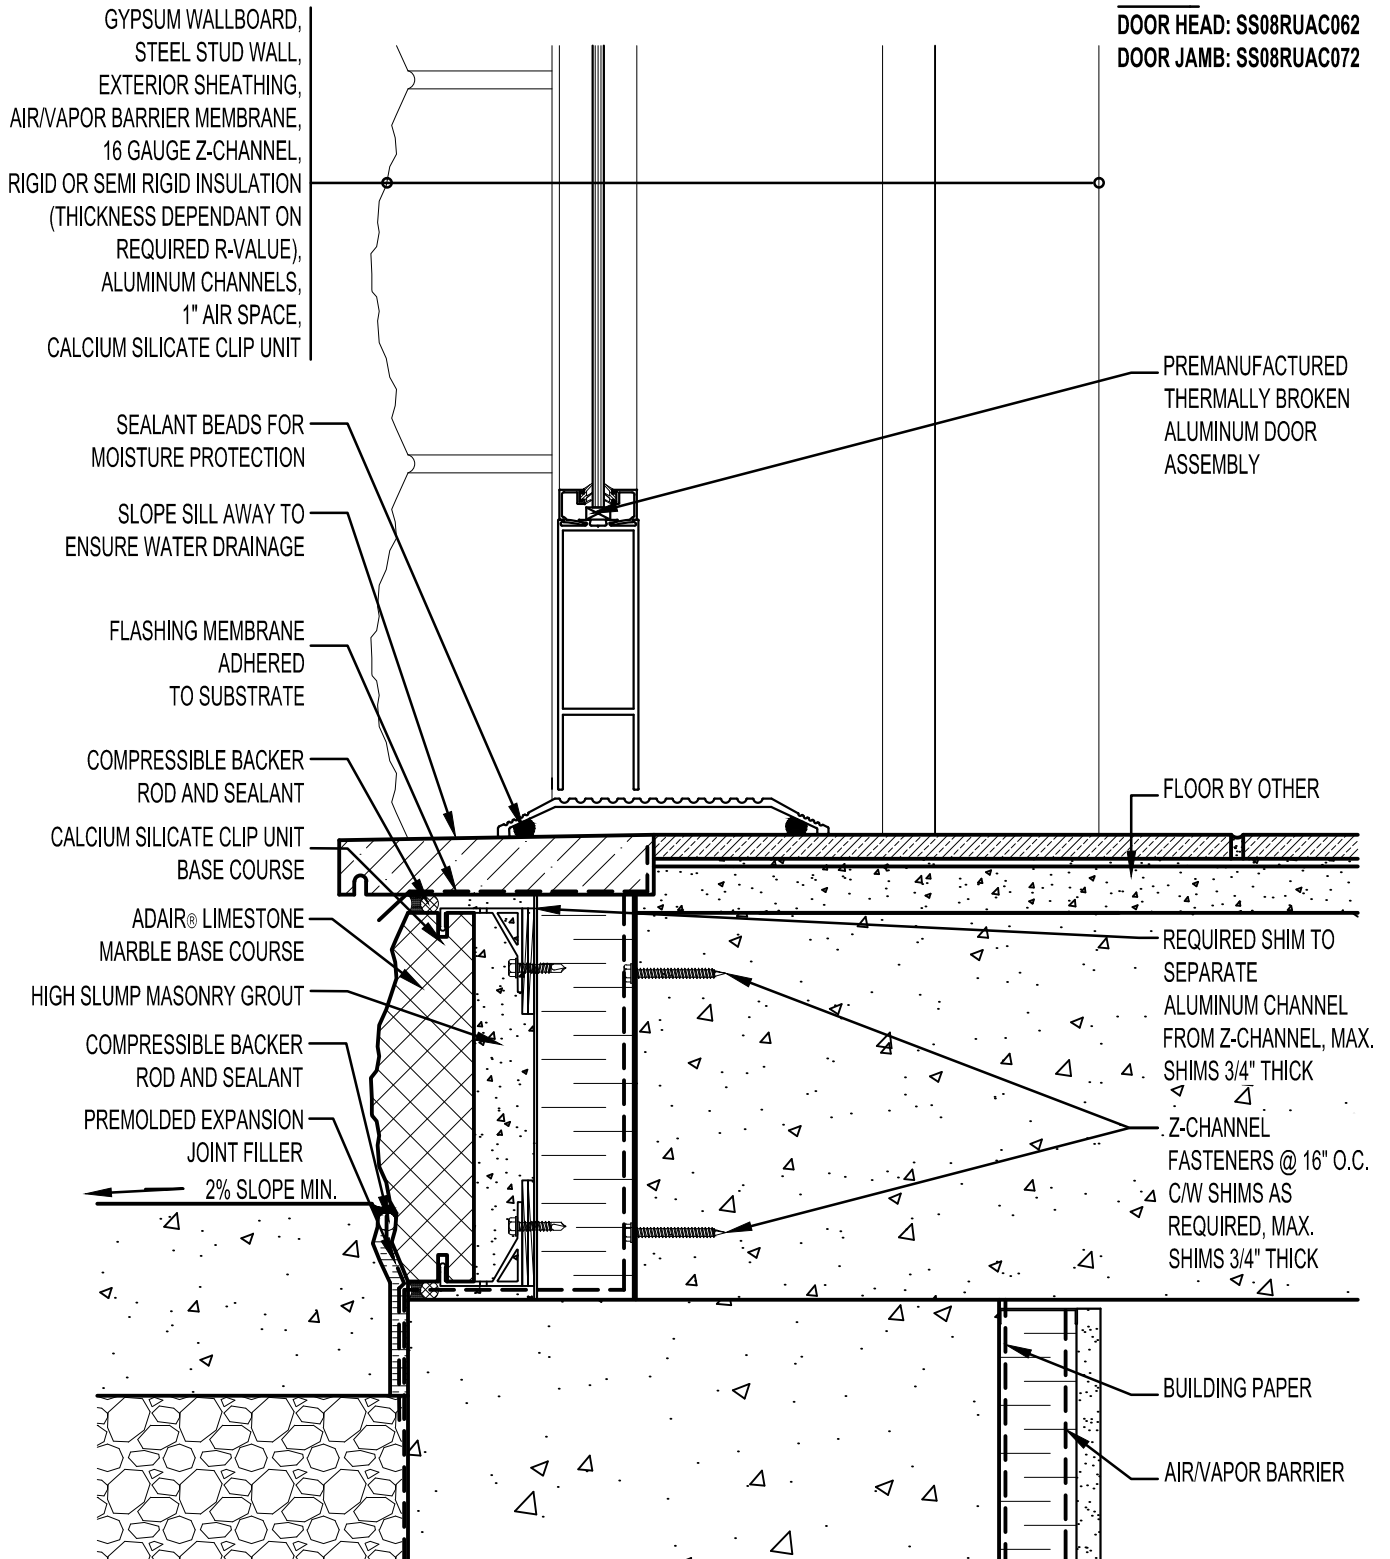

ARRISCRAFT
 INTERNATIONAL
 BUILDING STONE • BRICK • LIMESTONE

ARRISCRAFT • CADD

TITLE:
**THRESHOLD OF DOOR C/W BASE
 COURSE - DOOR RECESSED**

DATE DRAWN:
 01/15/12

SCALE:
 3"=1'-0"

DRAWN BY:
 D.D.N.

DETAIL No:
 SS 08RU

AC052