


NOTE: REFER TO
DOOR HEAD: SS08RUAC062
DOOR THRESHOLD: SS08RUAC052

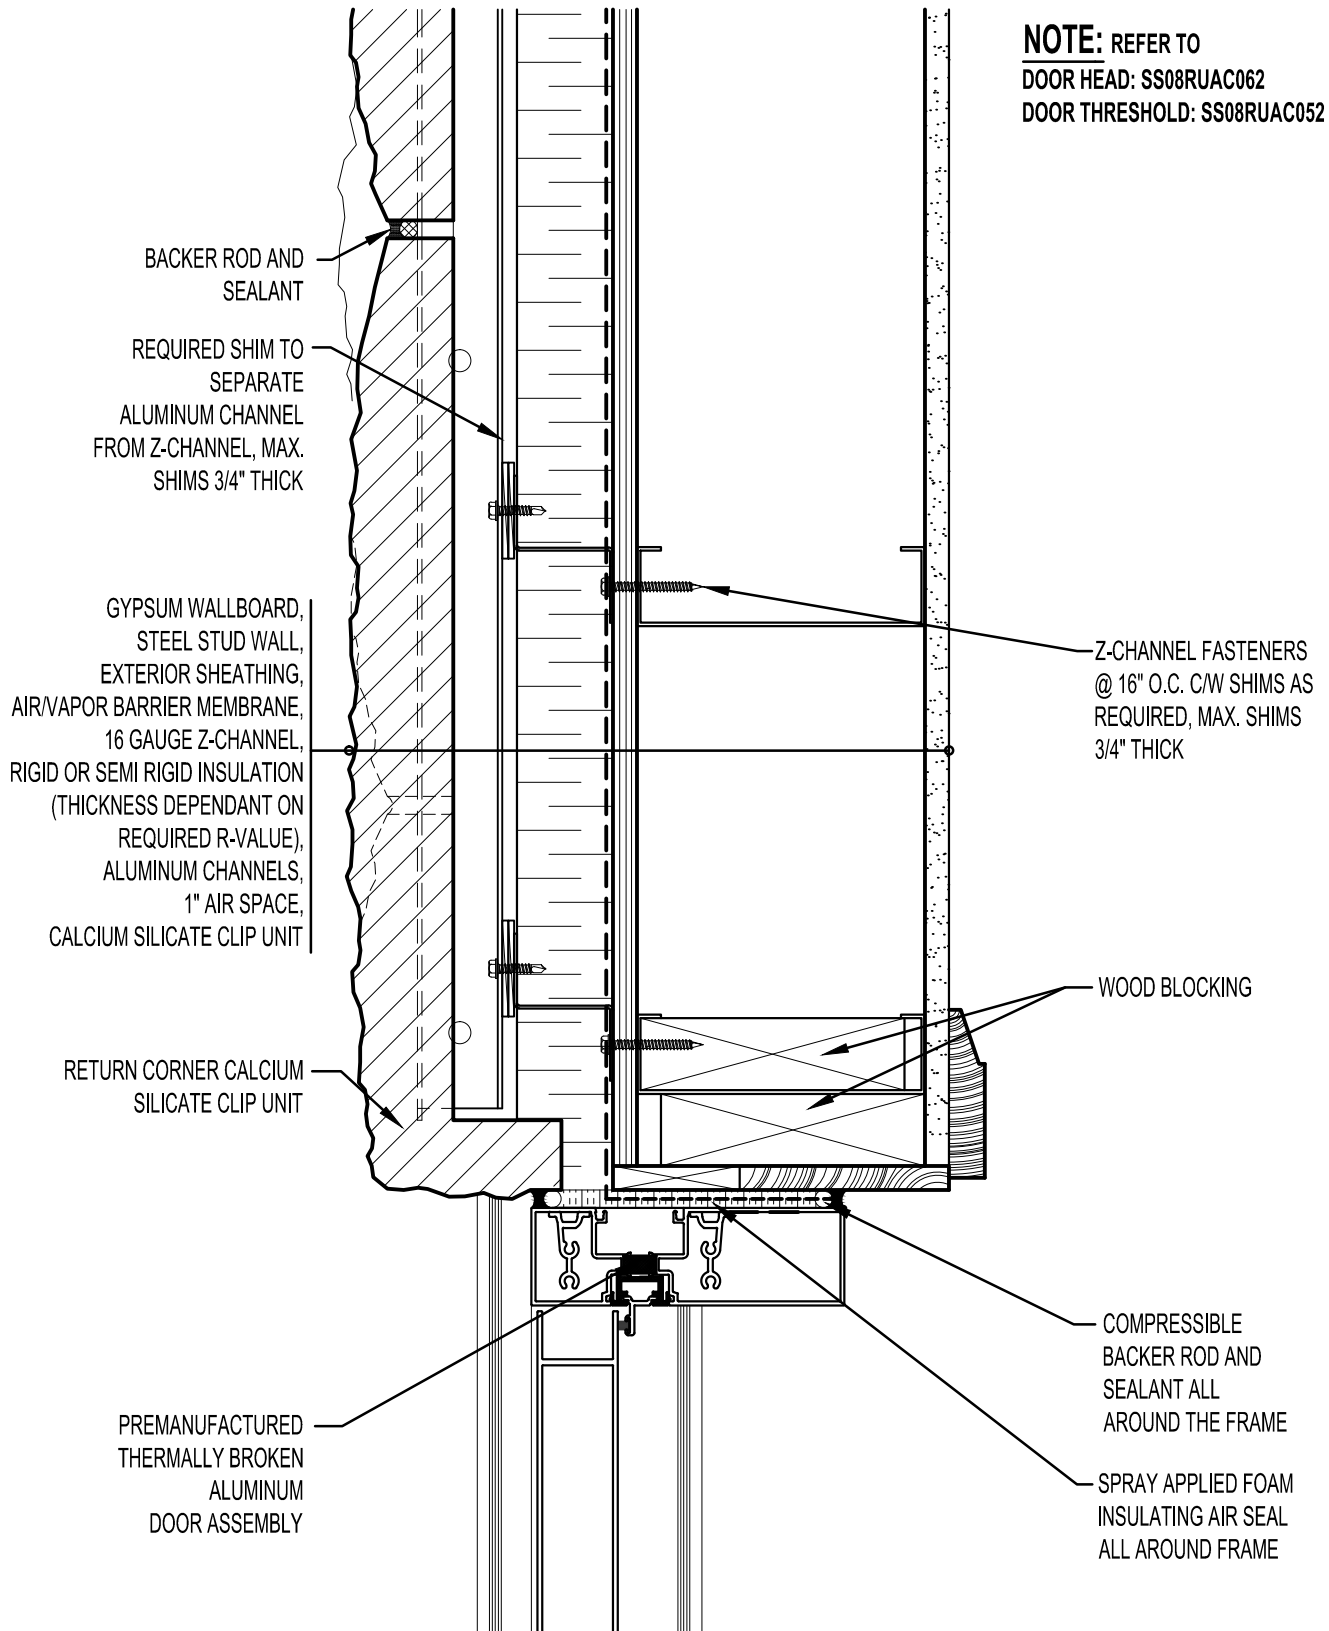

BACKER ROD AND SEALANT

REQUIRED SHIM TO SEPARATE ALUMINUM CHANNEL FROM Z-CHANNEL, MAX. SHIMS 3/4" THICK

GYPSUM WALLBOARD, STEEL STUD WALL, EXTERIOR SHEATHING, AIR/VAPOR BARRIER MEMBRANE, 16 GAUGE Z-CHANNEL, RIGID OR SEMI RIGID INSULATION (THICKNESS DEPENDANT ON REQUIRED R-VALUE), ALUMINUM CHANNELS, 1" AIR SPACE, CALCIUM SILICATE CLIP UNIT

RETURN CORNER CALCIUM SILICATE CLIP UNIT

PREMANUFACTURED THERMALLY BROKEN ALUMINUM DOOR ASSEMBLY

Z-CHANNEL FASTENERS @ 16" O.C. C/W SHIMS AS REQUIRED, MAX. SHIMS 3/4" THICK

WOOD BLOCKING

COMPRESSIBLE BACKER ROD AND SEALANT ALL AROUND THE FRAME

SPRAY APPLIED FOAM INSULATING AIR SEAL ALL AROUND FRAME



ARRISCRAFT
 INTERNATIONAL
 BUILDING STONE • BRICK • LIMESTONE

ARRISCRAFT • CADD

TITLE:
 DOOR JAMB WITH RETURN
 CORNER CLIP UNIT (PLAN VIEW)

DATE DRAWN:
 01/15/12

SCALE:
 3"=1'-0"

DRAWN BY:
 D.D.N.

DETAIL No:
 SS 08RU

AC072