


NOTE: REFER TO  
 WINDOW HEAD: SS08RATU031  
 WINDOW JAMB: SS08RATU043

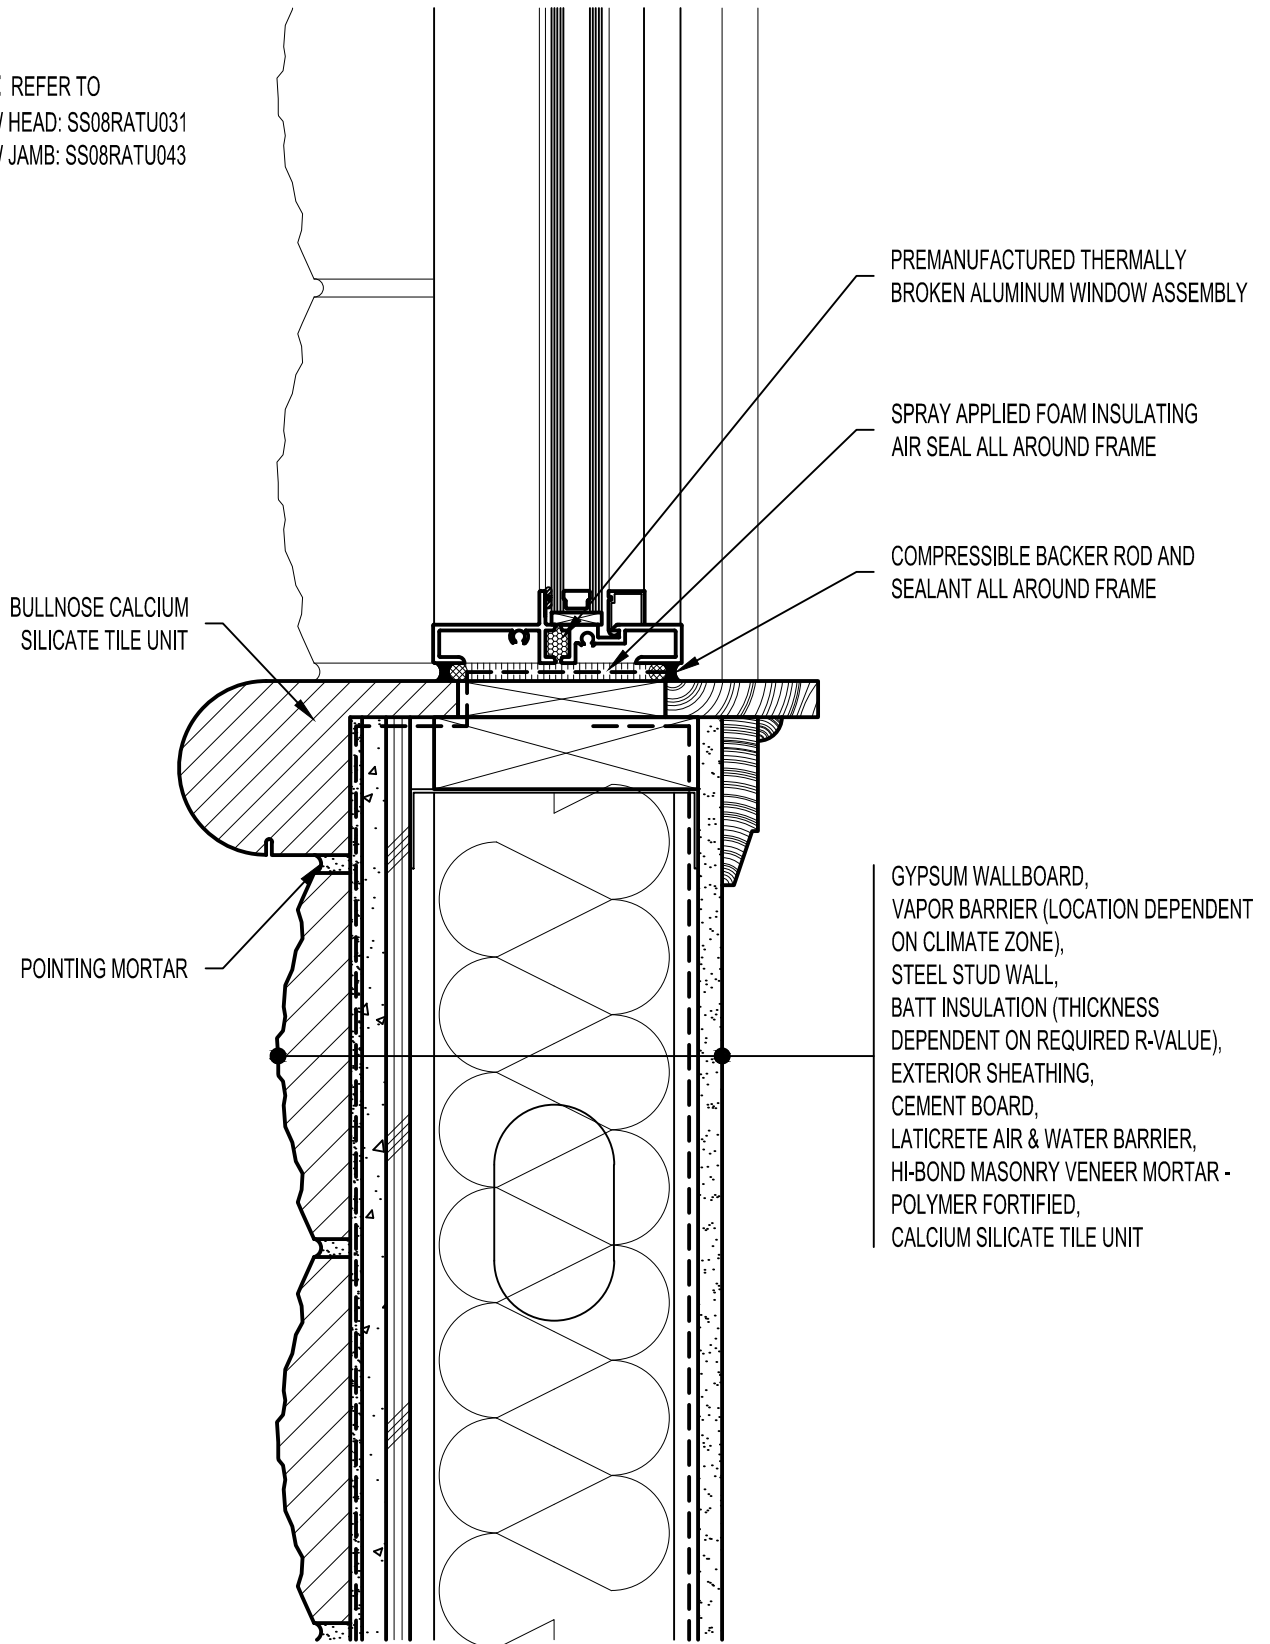

PREMANUFACTURED THERMALLY  
 BROKEN ALUMINUM WINDOW ASSEMBLY

SPRAY APPLIED FOAM INSULATING  
 AIR SEAL ALL AROUND FRAME

COMPRESSIBLE BACKER ROD AND  
 SEALANT ALL AROUND FRAME

BULLNOSE CALCIUM  
 SILICATE TILE UNIT

POINTING MORTAR

GYPSUM WALLBOARD,  
 VAPOR BARRIER (LOCATION DEPENDENT  
 ON CLIMATE ZONE),  
 STEEL STUD WALL,  
 BATT INSULATION (THICKNESS  
 DEPENDENT ON REQUIRED R-VALUE),  
 EXTERIOR SHEATHING,  
 CEMENT BOARD,  
 LATICRETE AIR & WATER BARRIER,  
 HI-BOND MASONRY VENEER MORTAR -  
 POLYMER FORTIFIED,  
 CALCIUM SILICATE TILE UNIT

**Arriscraft**  
 Building Stone · Brick · Limestone

**ARRISCRAFT-CADD**

DETAIL No:  
 SS08RAT

TITLE:  
 BULLNOSE WINDOW SILL -  
 RECESSED WINDOW

**U024**

DATE DRAWN:  
 03/02/15

SCALE:  
 3"=1'-0"

DRAWN BY:  
 TRI