


**NOTE:** REFER TO  
 DOOR HEAD: SS08RATU061  
 DOOR JAMB: SS08RATU071

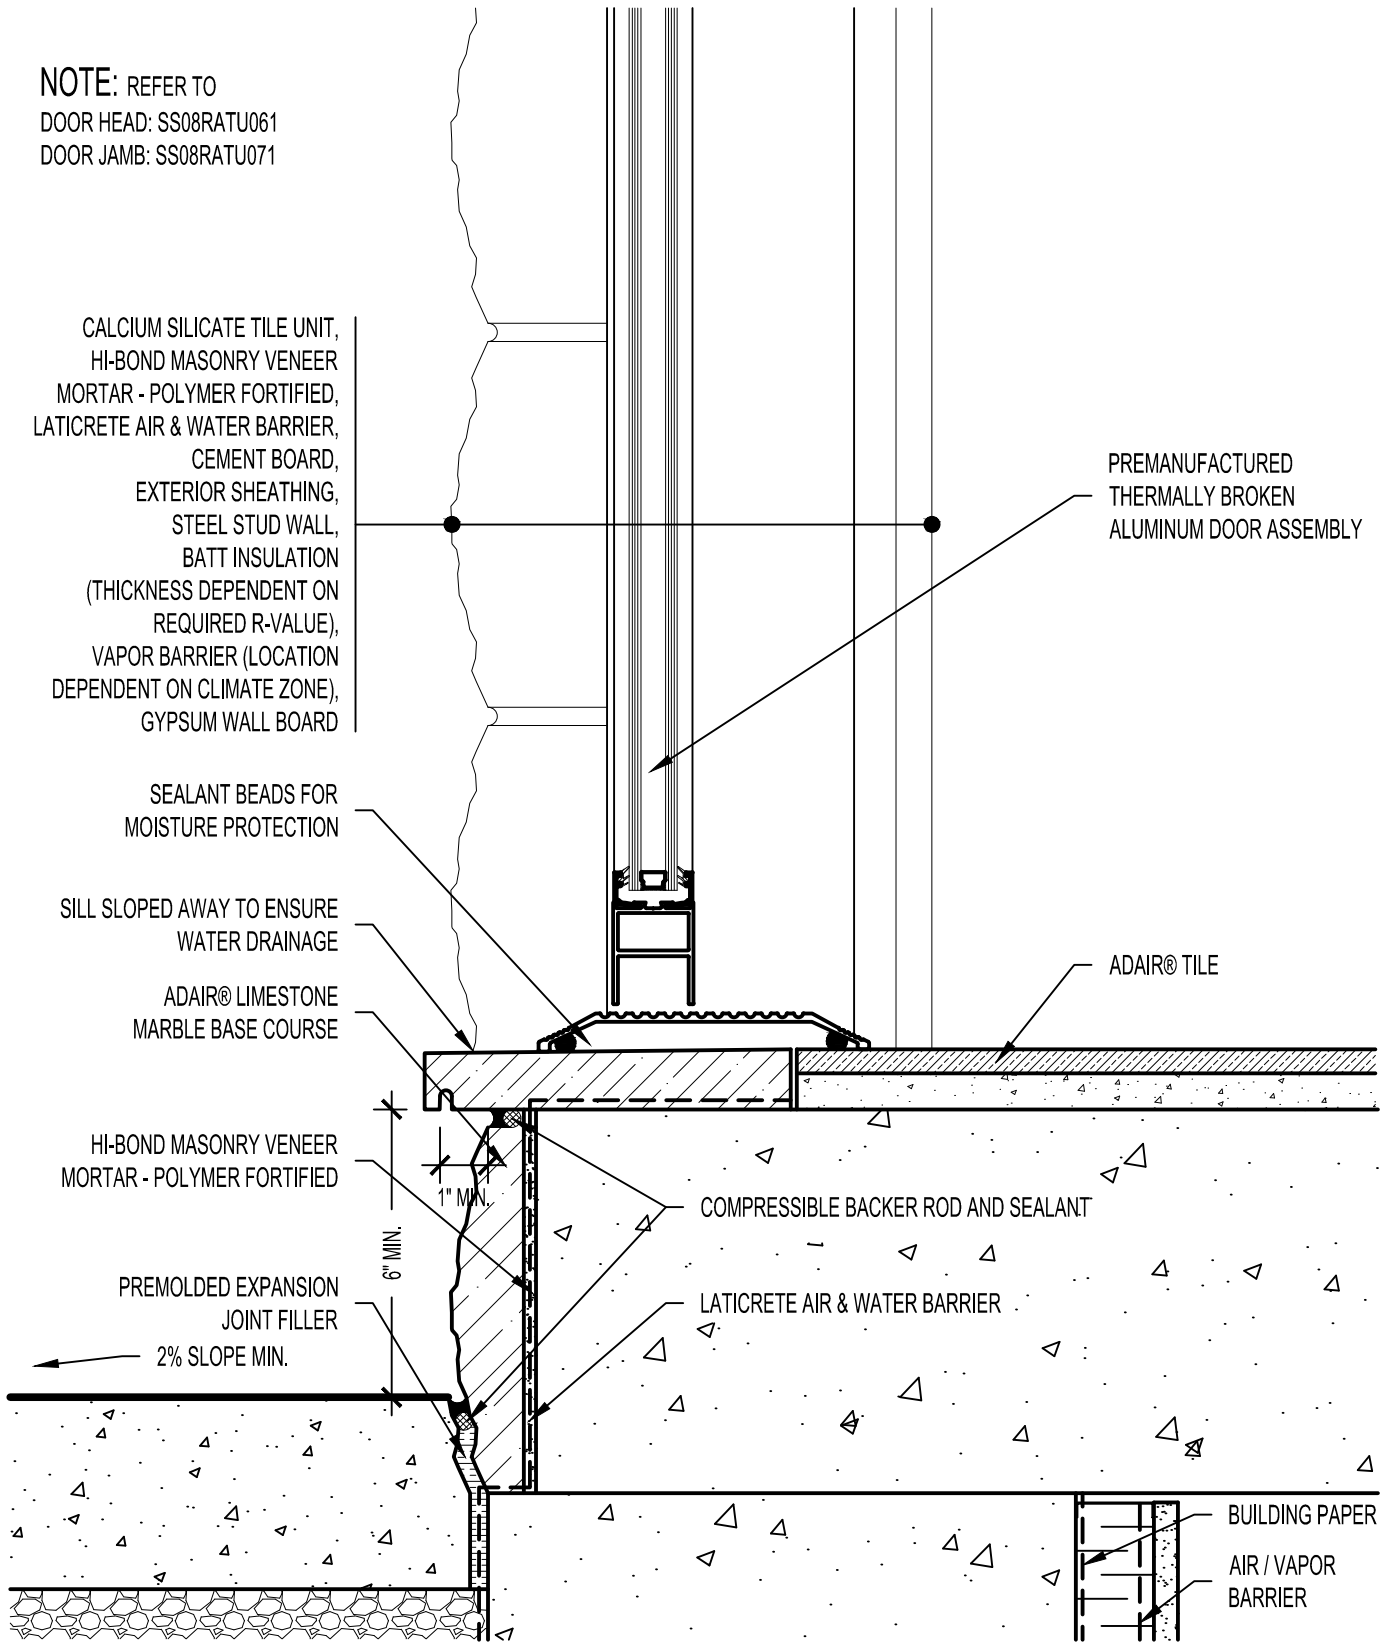

**Arriscraft**  
 Building Stone · Brick · Limestone

**ARRISCRAFT-CADD**

DETAIL No:  
 SS08RAT

TITLE:  
 THRESHOLD OF DOOR WITH  
 ADAIR® BASE COURSE

**U051**

DATE DRAWN:  
 03/02/15

SCALE:  
 3"=1'-0"

DRAWN BY:  
 TRI