

NOTE: REFER TO
DOOR JAMB: SS08RATU070

CALCIUM SILICATE TILE UNIT,
HI-BOND MASONRY VENEER MORTAR -
POLYMER FORTIFIED,
LATICRETE AIR & WATER BARRIER,
CEMENT BOARD,
EXTERIOR SHEATHING,
STEEL STUD WALL,
BATT INSULATION (THICKNESS
DEPENDENT ON REQUIRED R-VALUE),
VAPOR BARRIER (LOCATION
DEPENDENT ON CLIMATE ZONE),
GYPSUM WALLBOARD

POINTING MORTAR


WOOD BLOCKING

PREFINISHED METAL DRIP EDGE

COMPRESSIBLE BACKER ROD AND
SEALANT ALL AROUND FRAME

SPRAY APPLIED FOAM INSULATING
AIR SEAL ALL AROUND FRAME

PREMANUFACTURED THERMALLY
BROKEN ALUMINUM DOOR ASSEMBLY

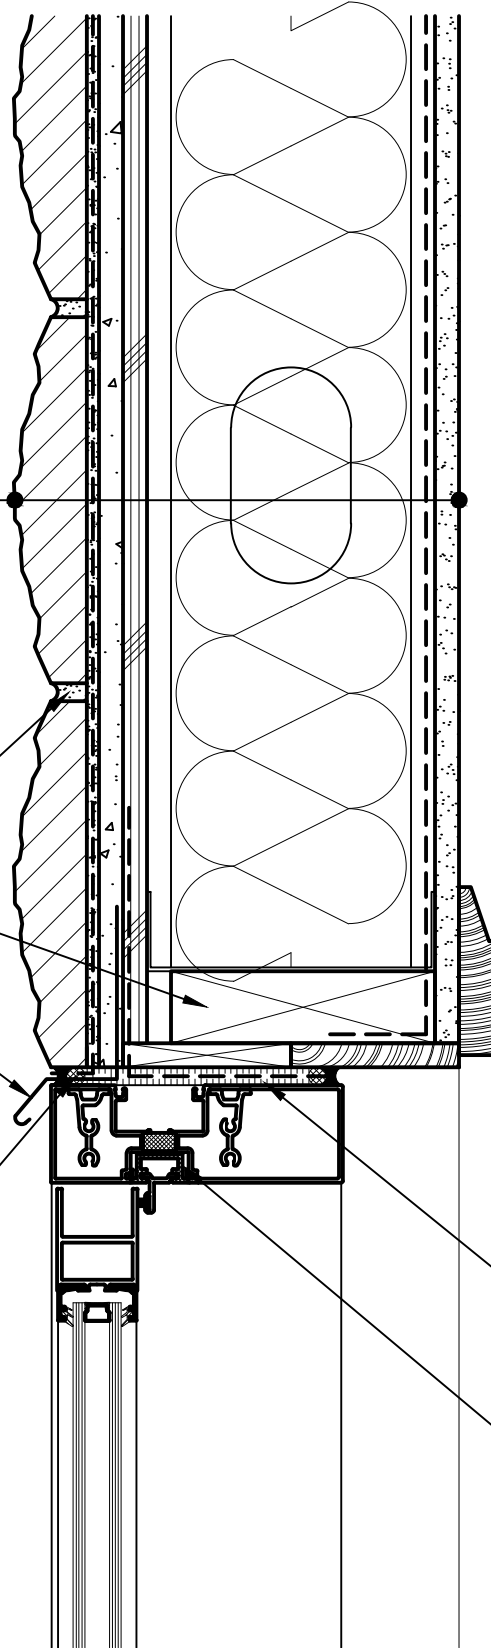

Arriscraft
Building Stone · Brick · Limestone

ARRISCRAFT-CADD

DETAIL No:

SS08RAT

TITLE:

ALUMINUM DOOR HEAD

U060

DATE DRAWN:
03/02/15

SCALE:
3"=1'-0"

DRAWN BY:
TRI