

NOTE: REFER TO  
 DOOR THRESHOLD: SS08RATU050-51  
 DOOR JAMB: SS08RATU071

CALCIUM SILICATE TILE UNIT,  
 HI-BOND MASONRY VENEER MORTAR -  
 POLYMER FORTIFIED  
 LATICRETE AIR & WATER BARRIER,  
 CEMENT BOARD,  
 EXTERIOR SHEATHING,  
 STEEL STUD WALL,  
 BATT INSULATION (THICKNESS  
 DEPENDENT ON REQUIRED R-VALUE),  
 VAPOR BARRIER (LOCATION  
 DEPENDENT ON CLIMATE ZONE),  
 GYPSUM WALLBOARD


POINTING MORTAR

WOOD BLOCKING

COMPRESSIBLE BACKER ROD AND  
 SEALANT ALL AROUND FRAME

SPRAY APPLIED FOAM INSULATING  
 AIR SEAL ALL AROUND FRAME

PREMANUFACTURED THERMALLY  
 BROKEN ALUMINUM DOOR ASSEMBLY

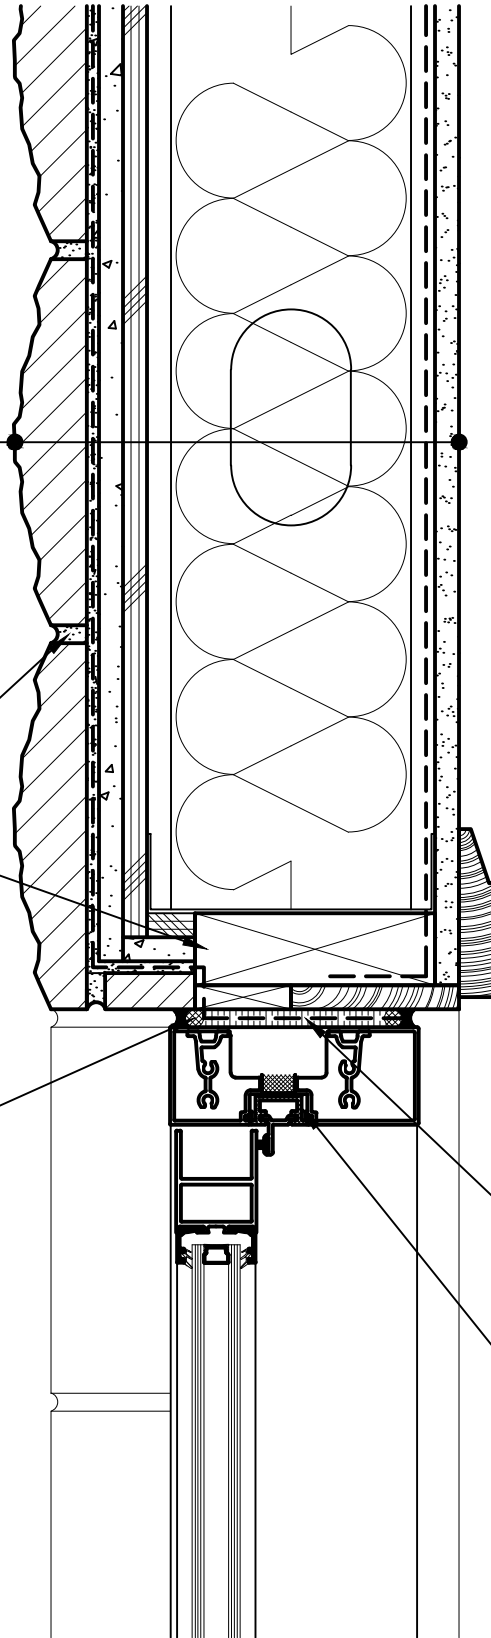

**Arriscraft**  
 Building Stone · Brick · Limestone

**ARRISCRAFT-CADD**

DETAIL No:

SS08RAT

TITLE:

ALUMINUM DOOR HEAD -  
 RECESSED DOOR

**U061**

DATE DRAWN:  
 03/02/15

SCALE:  
 3"=1'-0"

DRAWN BY:  
 TRI