


**NOTE:** REFER TO  
 WINDOW HEAD: SS08SUAC030  
 WINDOW JAMB: SS08SUAC041

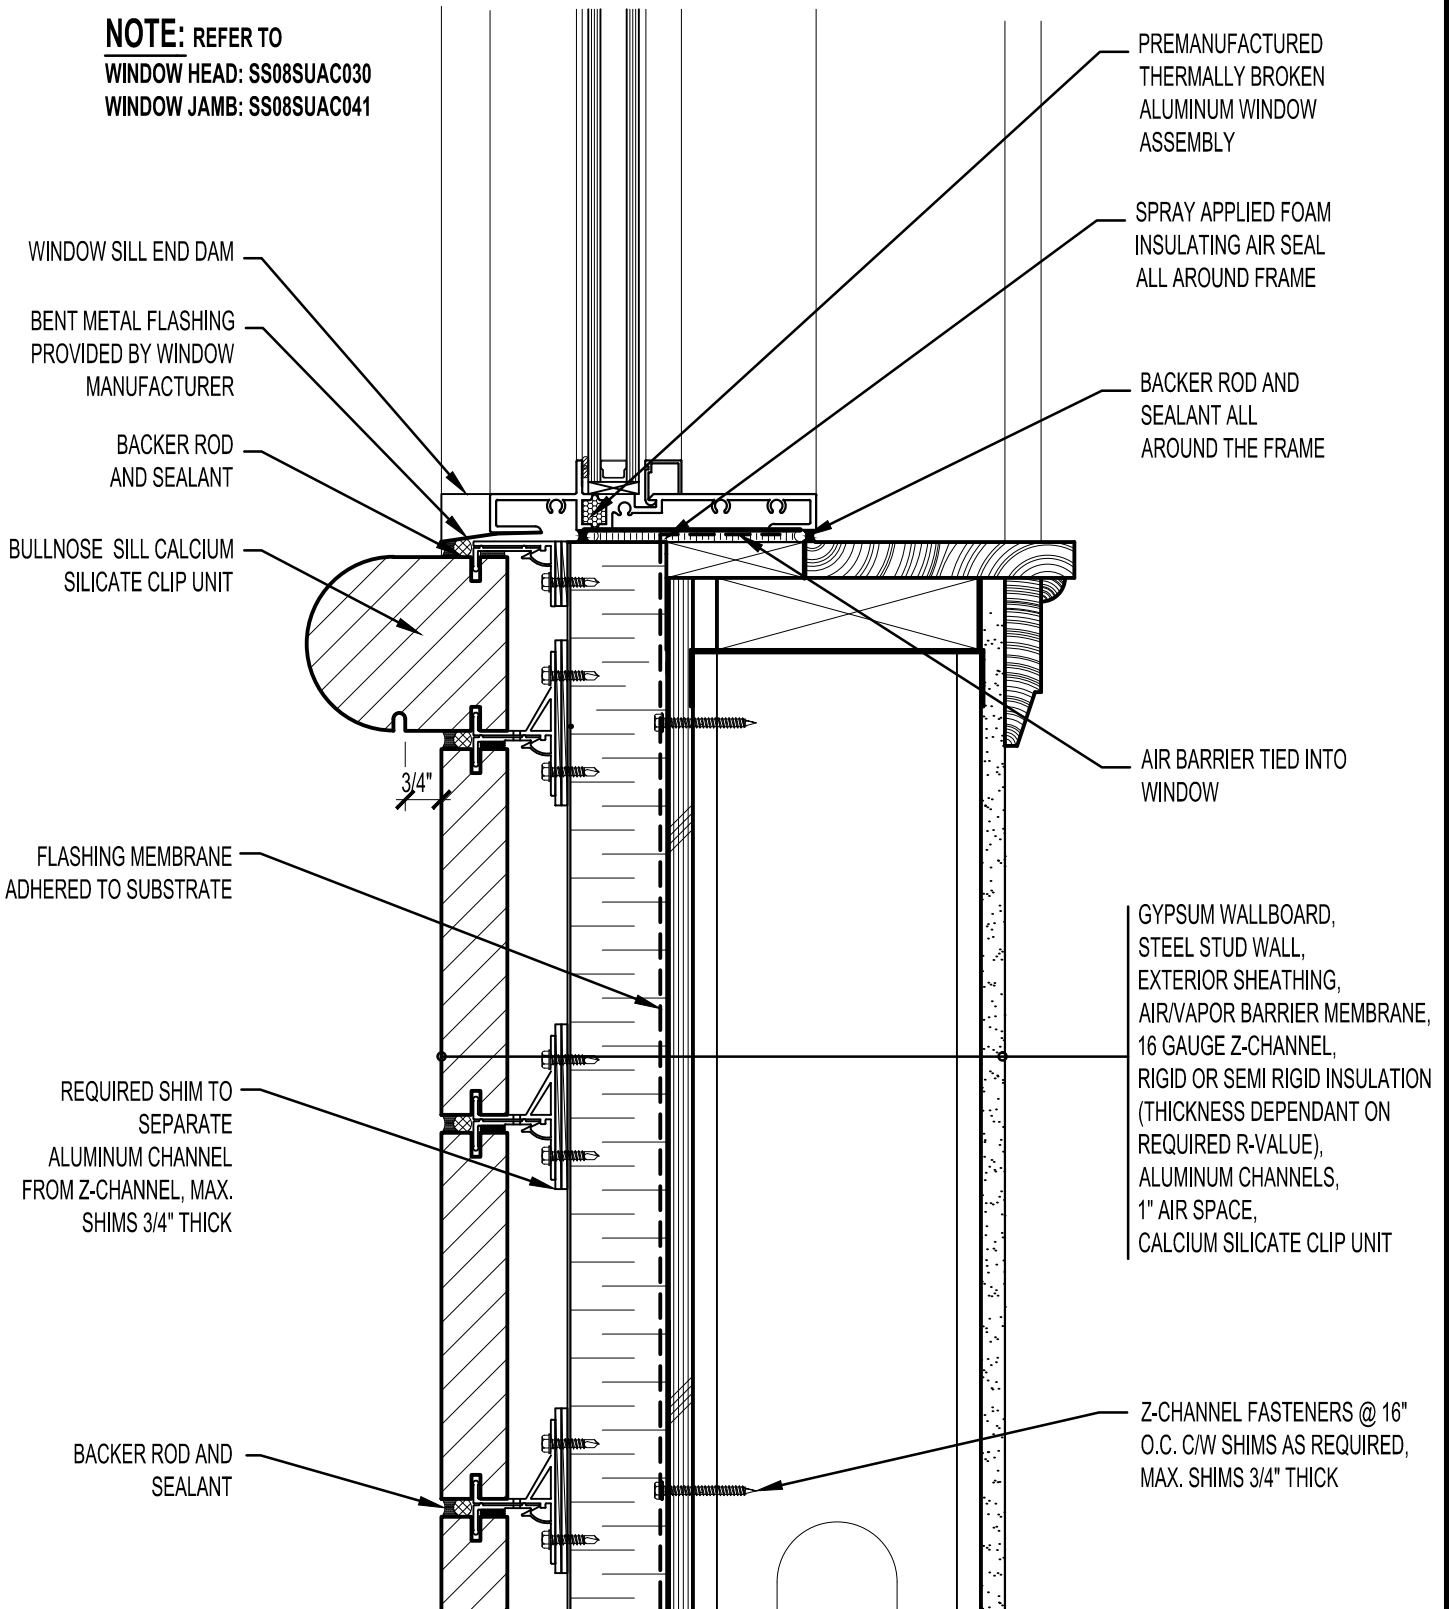

**ARRISCRAFT**  
 INTERNATIONAL  
 BUILDING STONE • BRICK • LIMESTONE

**ARRISCRAFT • CADD**

TITLE:

**BULLNOSE WINDOW  
 SILL**

DATE DRAWN:  
 01/15/12

SCALE:  
 3"=1'-0"

DRAWN BY:  
 D.D.N.

DETAIL No:

SS 08SU

**AC021**