


**NOTE:** REFER TO  
 WINDOW HEAD: SS08SUAC032  
 WINDOW JAMB: SS08SUAC044

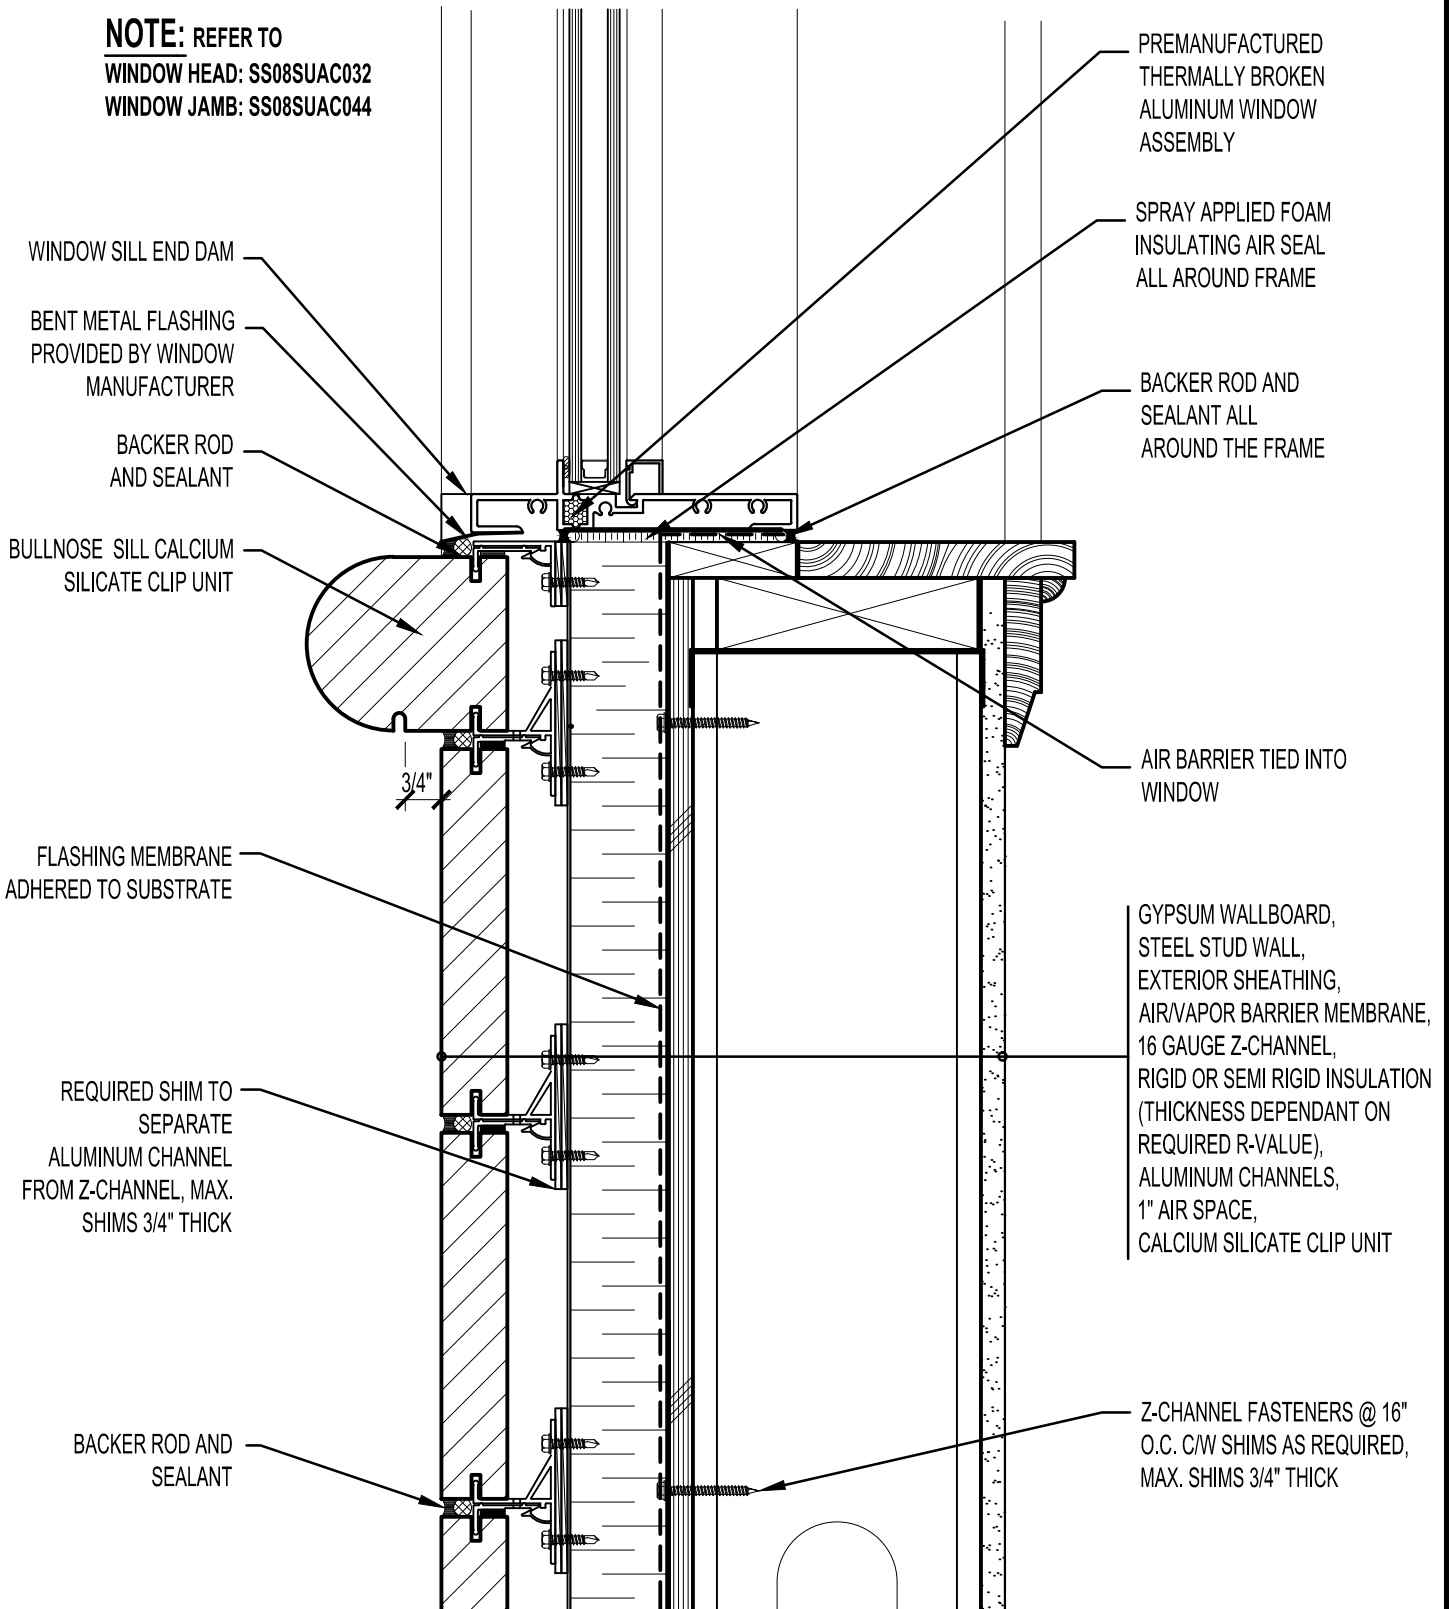

**ARRISCRAFT**  
 INTERNATIONAL  
 BUILDING STONE • BRICK • LIMESTONE

**ARRISCRAFT • CADD**

TITLE:

BULLNOSE WINDOW  
 SILL - WINDOW @ KERF

DATE DRAWN:

01/15/12

SCALE:

3"=1'-0"

DRAWN BY:

D.D.N.

DETAIL No:

SS 08SU

**AC024**