


**NOTE:** REFER TO  
 WINDOW HEAD: SS08SUAC031  
 WINDOW JAMB: SS08SUAC045

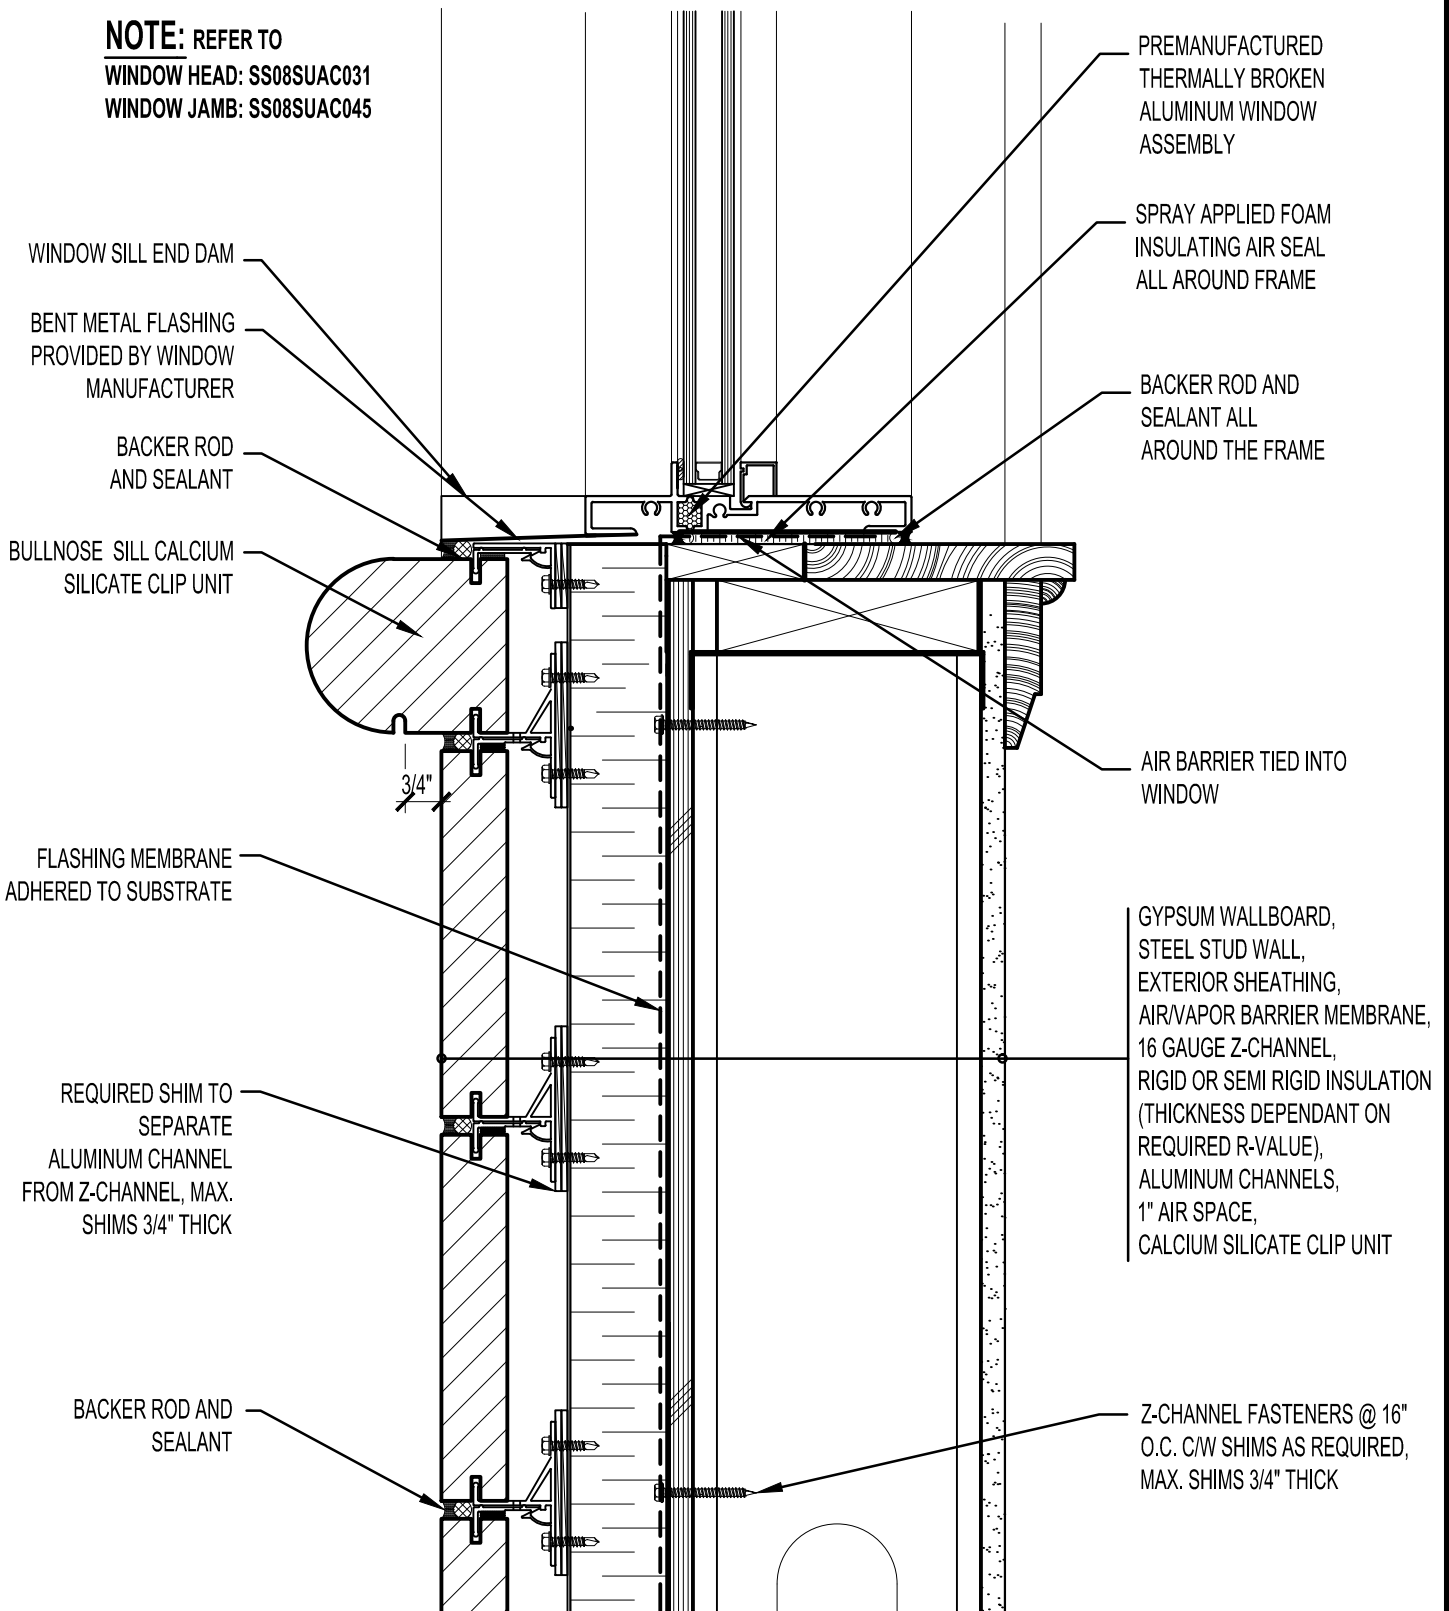

**ARRISCRAFT**  
 INTERNATIONAL  
 BUILDING STONE • BRICK • LIMESTONE

**ARRISCRAFT • CADD**

TITLE:

BULLNOSE WINDOW  
 SILL - RECESSED WINDOW

DATE DRAWN:  
 01/15/12

SCALE:  
 3"=1'-0"

DRAWN BY:  
 D.D.N.

DETAIL No:

SS 08SU

**AC027**