


NOTE: REFER TO
WINDOW JAMB: SS08SUAC042 & 45
WINDOW SILL: SS08SUAC026-28

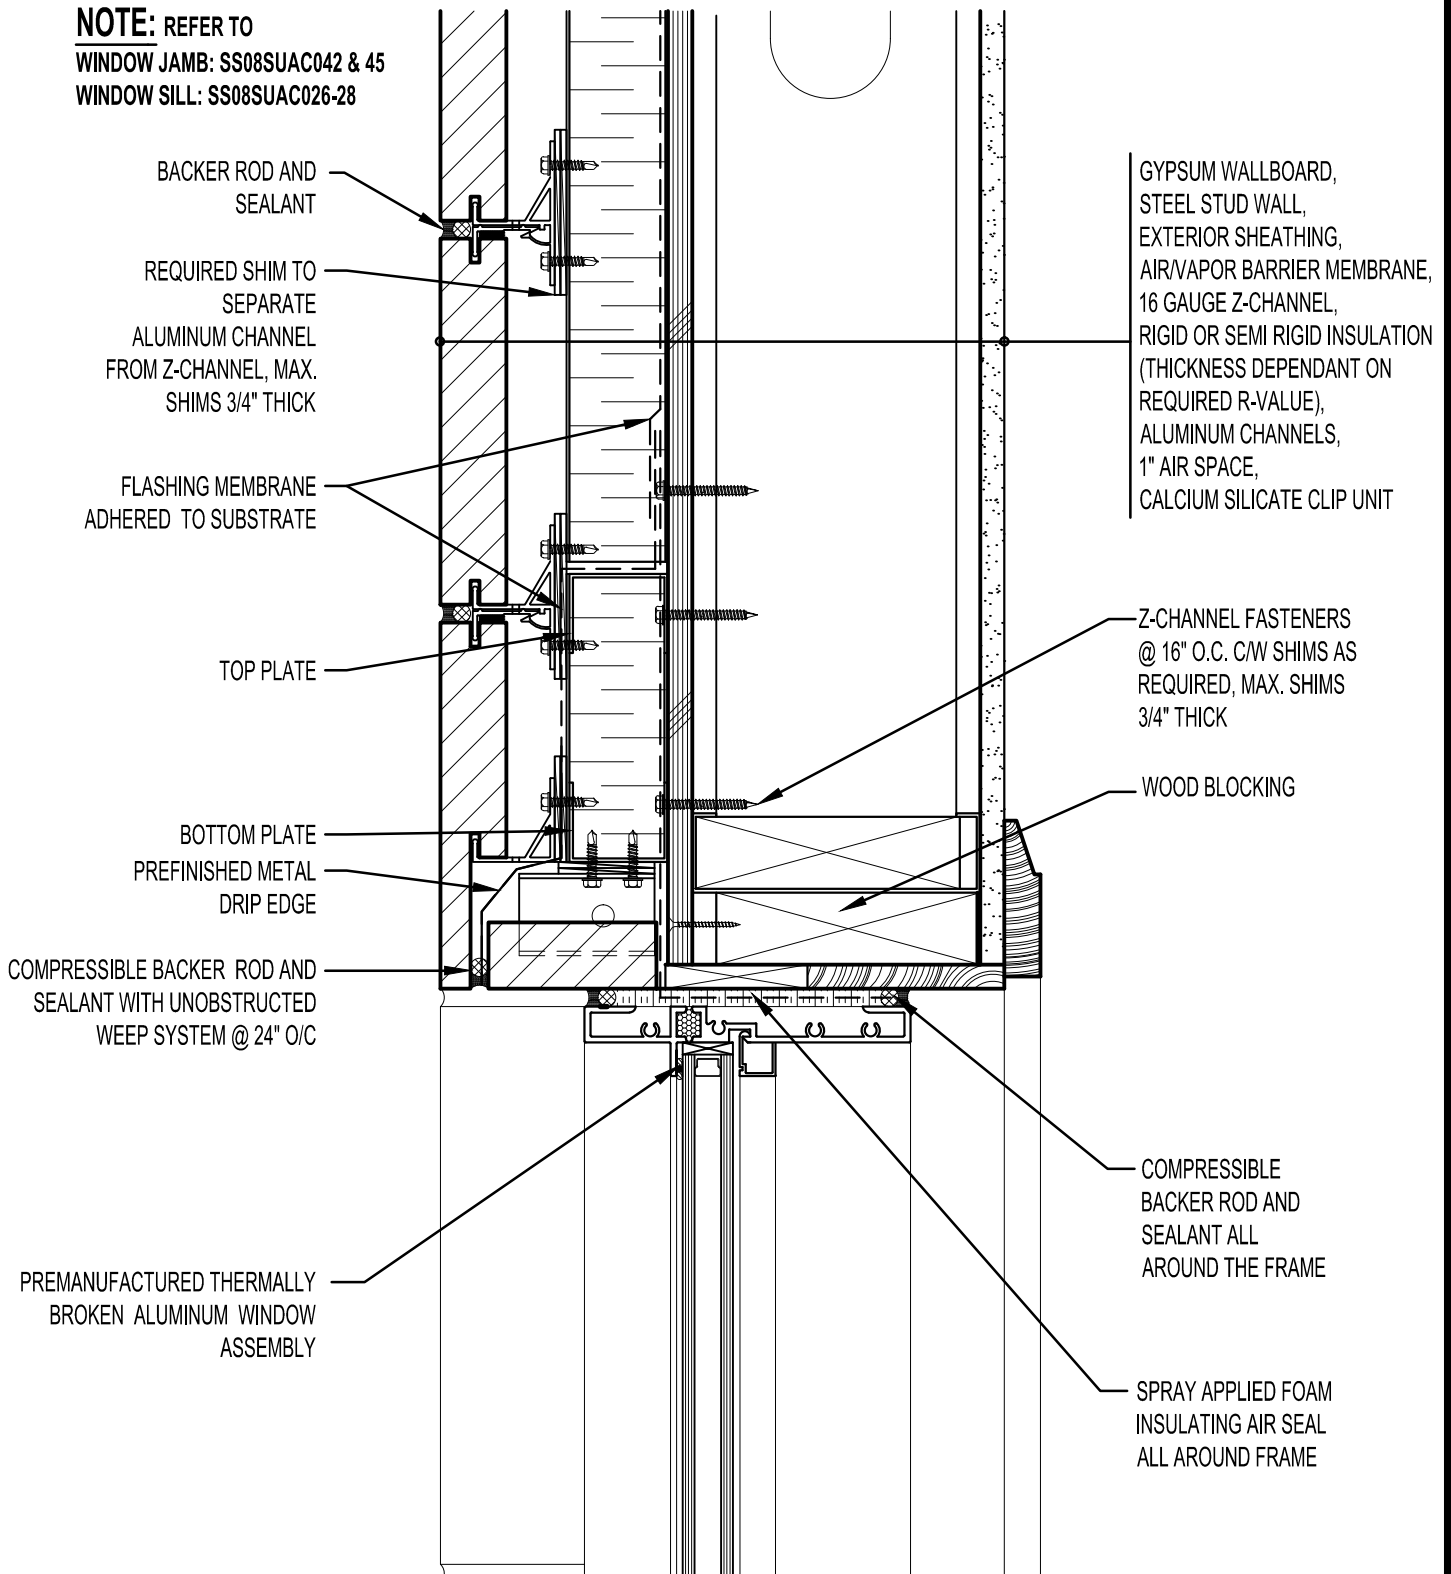

ARRISCRAFT
 INTERNATIONAL
 BUILDING STONE • BRICK • LIMESTONE

ARRISCRAFT • CADD

TITLE:
**ALUMINUM WINDOW HEAD
 WITH RETURN CLIP UNIT**

DATE DRAWN:
 01/15/12

SCALE:
 3"=1'-0"

DRAWN BY:
 D.D.N.

DETAIL No:
 SS 08SU

AC031