


NOTE: REFER TO
 DOOR HEAD: SS08SUAC060
 DOOR JAMB: SS08SUAC070

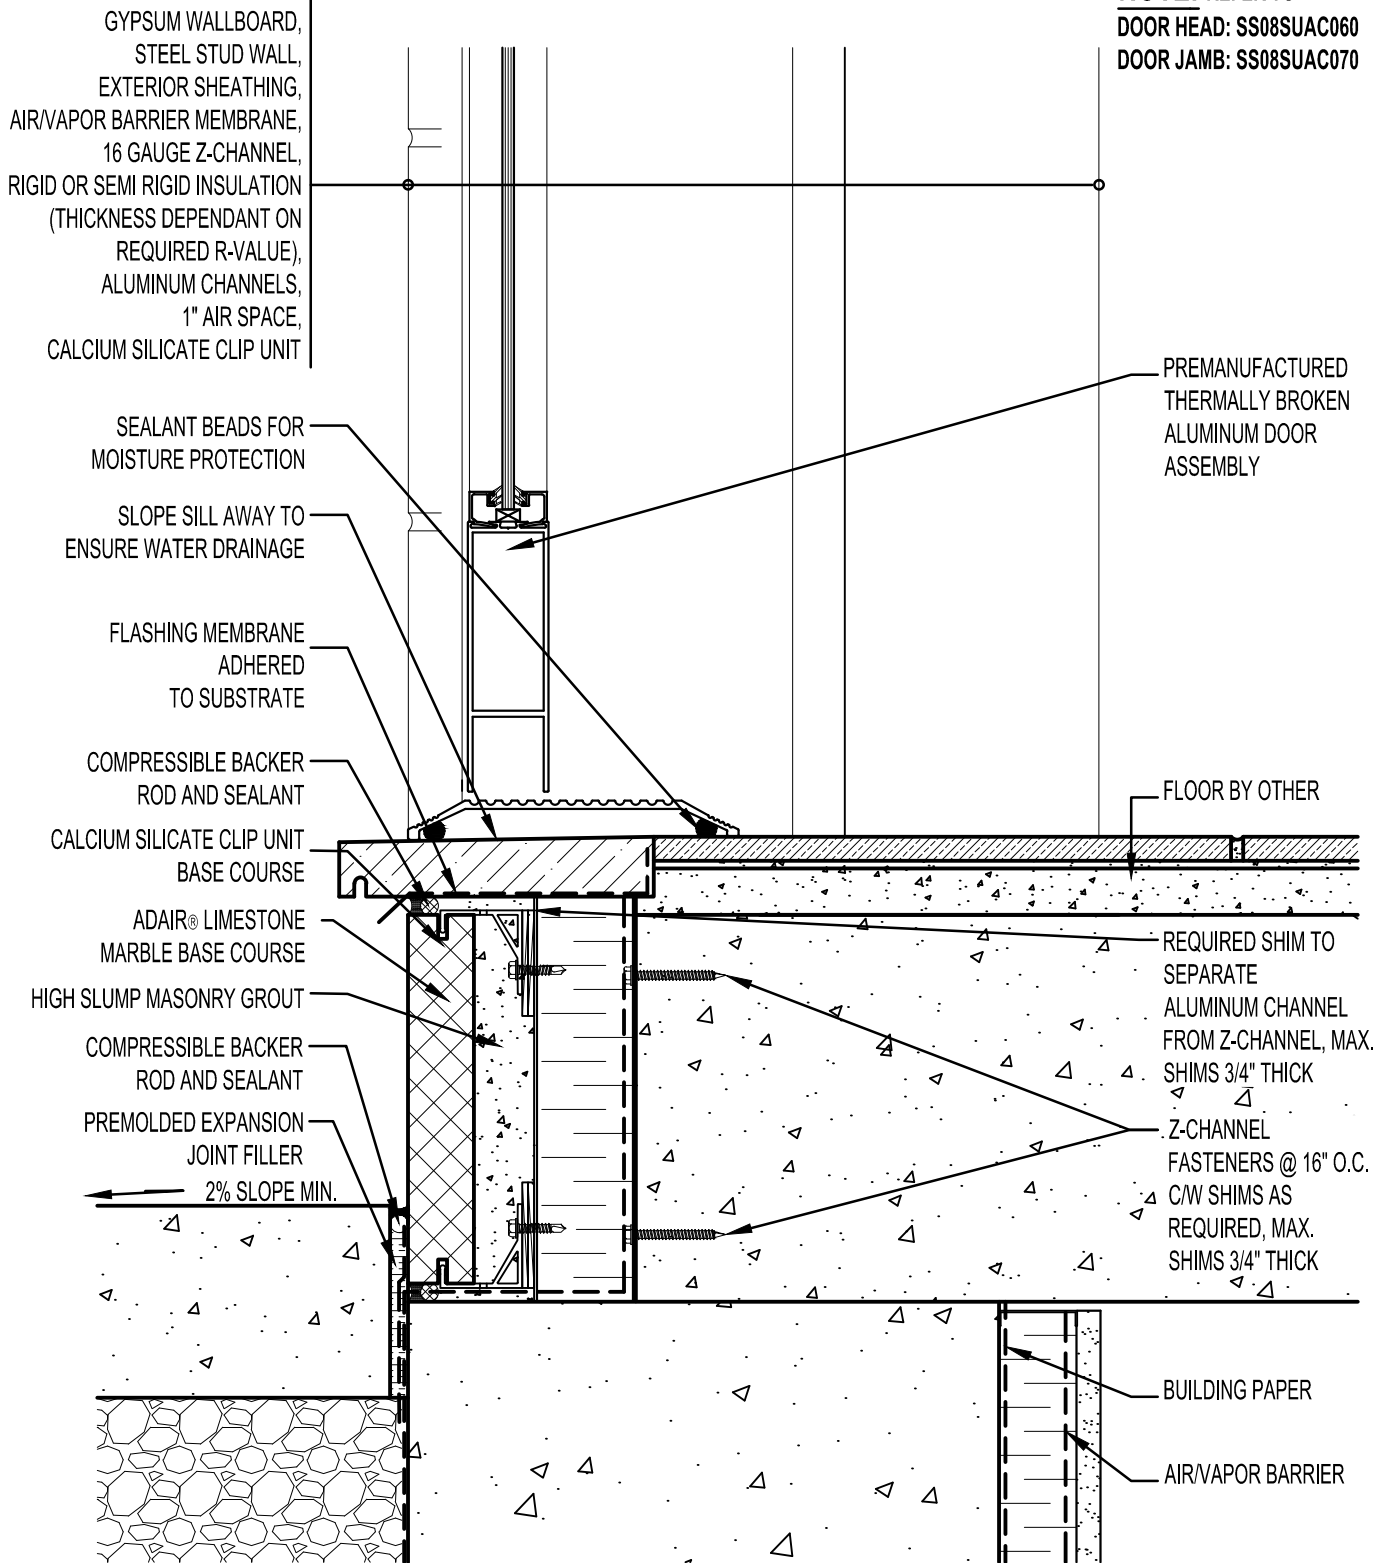

ARRISCRAFT
 INTERNATIONAL
 BUILDING STONE • BRICK • LIMESTONE

ARRISCRAFT • CADD

TITLE:

THRESHOLD OF DOOR
 WITH BASE COURSE

DATE DRAWN:
 01/15/12

SCALE:
 3"=1'-0"

DRAWN BY:
 D.D.N.

DETAIL No:

SS 08SU

AC050