


**NOTE:** REFER TO  
**DOOR JAMB: SS08SUAC072**  
**DOOR THRESHOLD: SS08SUAC052**

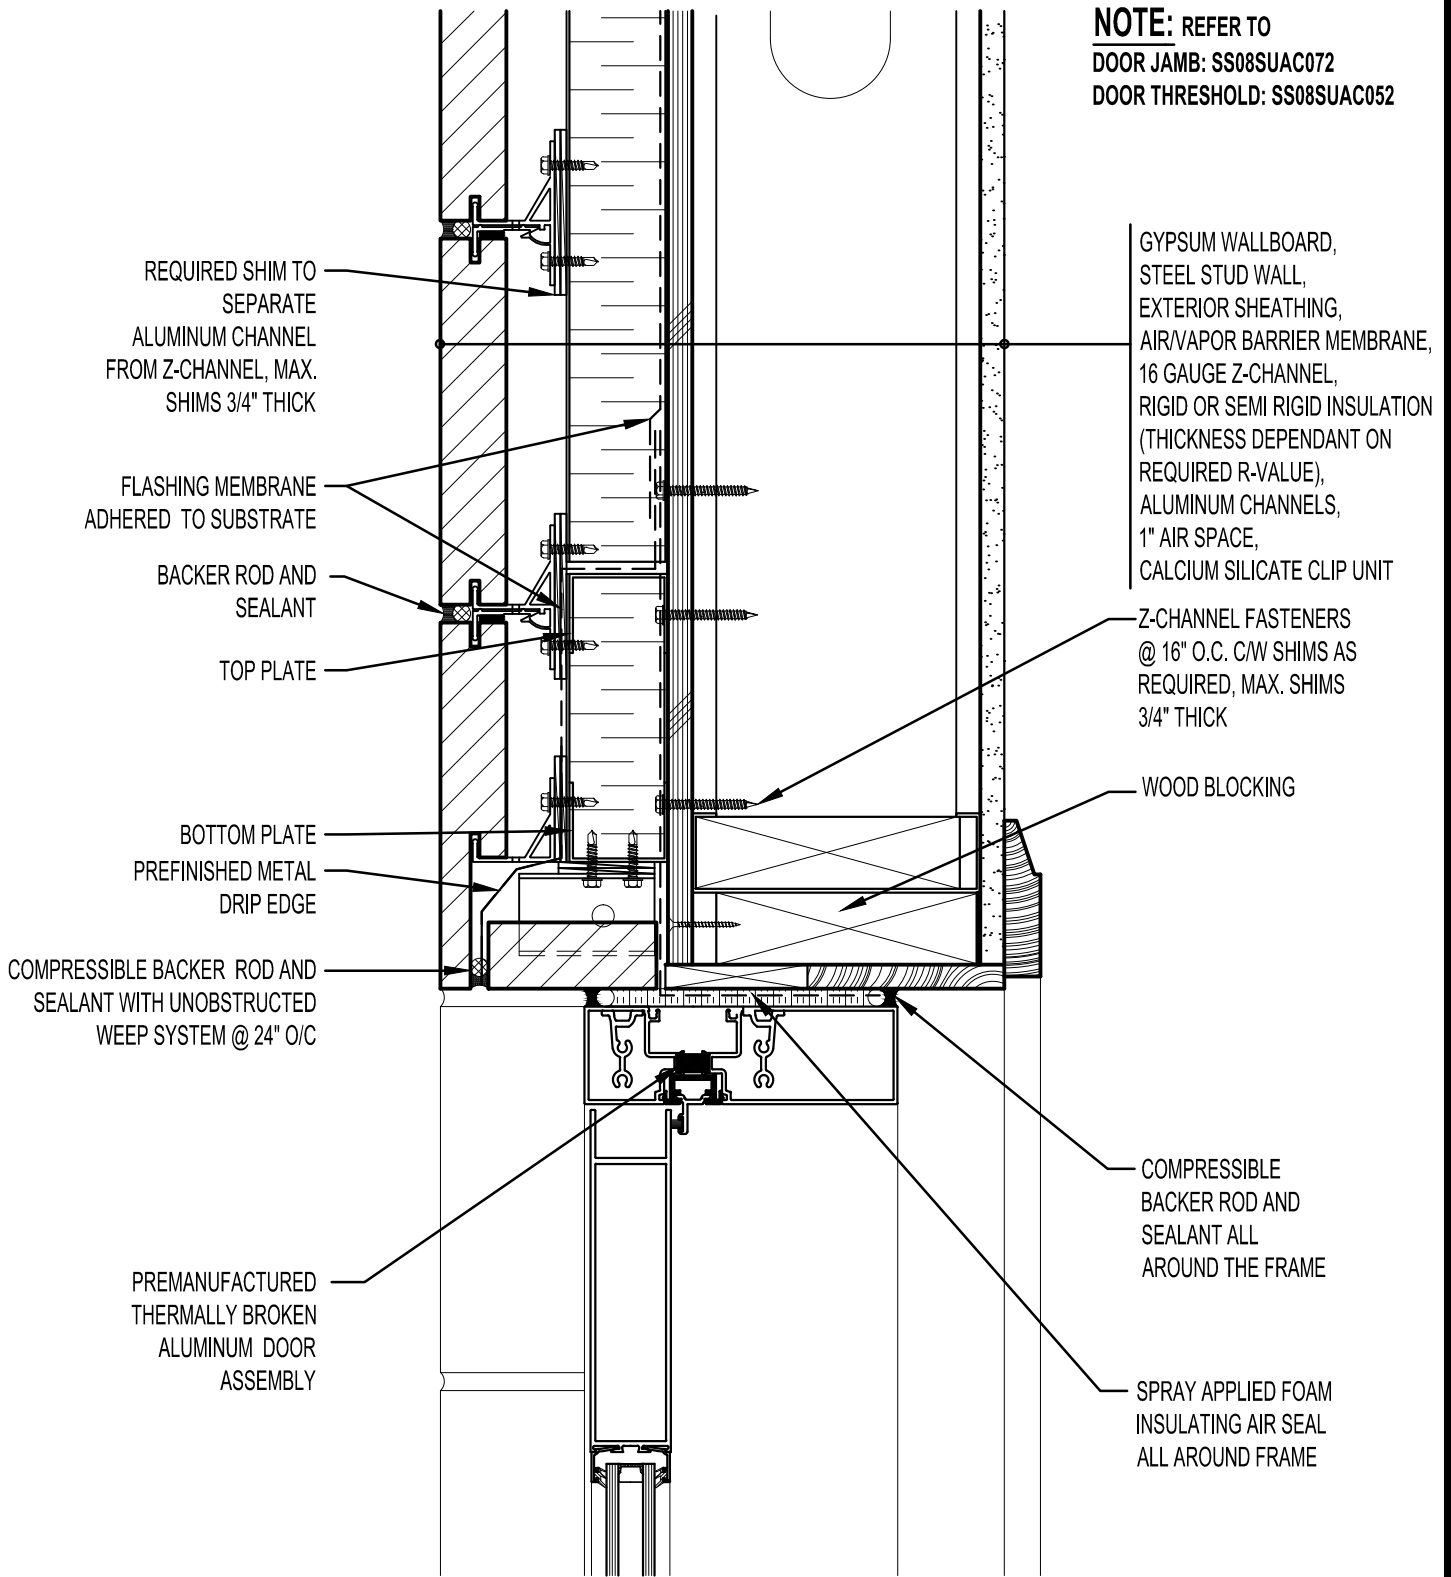

**ARRISCRAFT • CADD**

TITLE:  
**OPTIONAL ALUMINUM DOOR  
 HEAD WITH RETURN CLIP UNIT**

DATE DRAWN:  
 01/15/12

SCALE:  
 3"=1'-0"

DRAWN BY:  
 D.D.N.

DETAIL No:  
 SS 08SU

**AC062**