


NOTE: REFER TO
 DOOR HEAD: SS08SUAC062
 DOOR THRESHOLD: SS08SUAC052

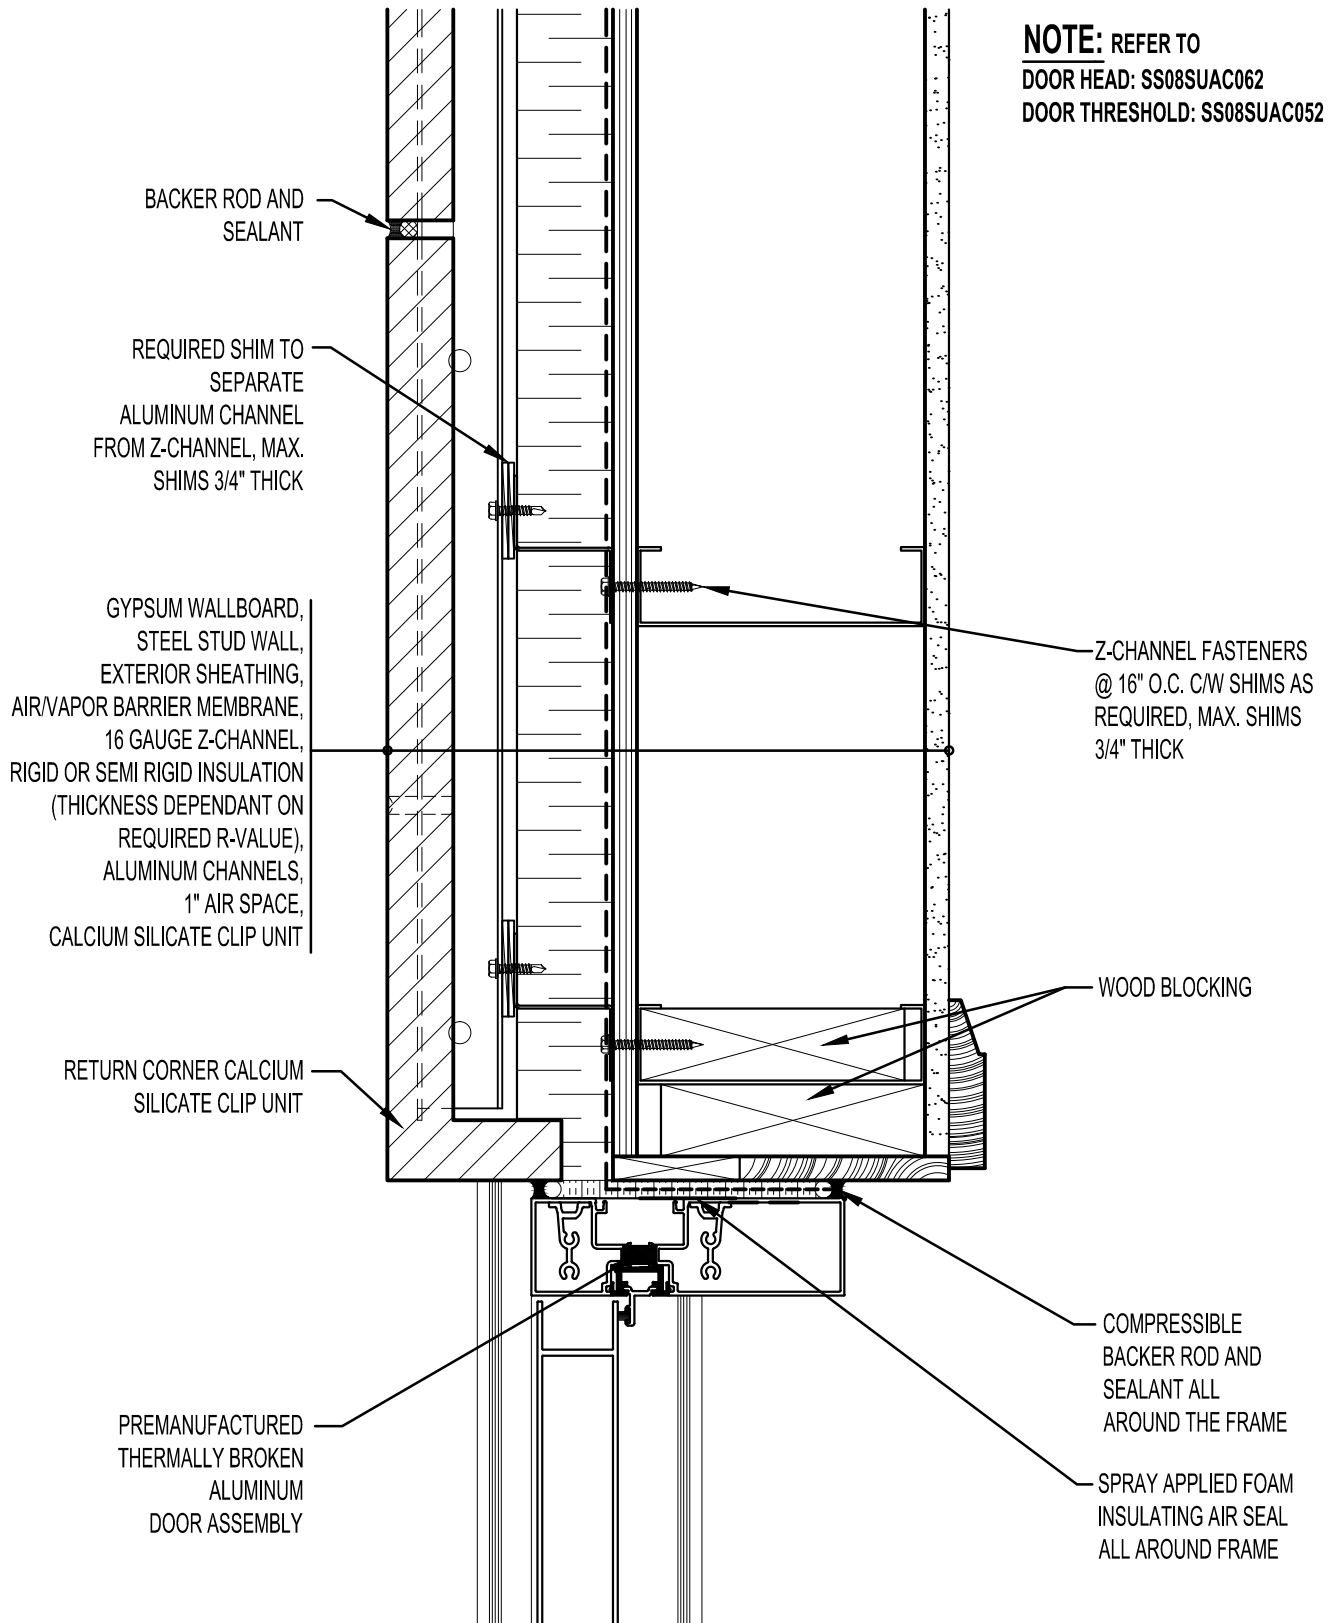

ARRISCRAFT
 INTERNATIONAL
 BUILDING STONE • BRICK • LIMESTONE

ARRISCRAFT • CADD

TITLE:
 DOOR JAMB WITH RETURN
 CORNER CLIP UNIT (PLAN VIEW)

DATE DRAWN:
 01/15/12

SCALE:
 3"=1'-0"

DRAWN BY:
 D.D.N.

DETAIL No:
 SS 08SU

AC072