


NOTE: REFER TO

WINDOW SILL: SS08SAT-DP2UU023-25
 WINDOW JAMB: SS08SAT-DP2UU042-45

ARCHITECT NOTE:

- DETAIL FOR UNSUPPORTED PROGUARD®DP-2 PANELS.
- ENGINEER OF RECORD TO SELECT PROGUARD®DP-2 SCREW SPACING USING NTA REPORT TRIG030116-28.

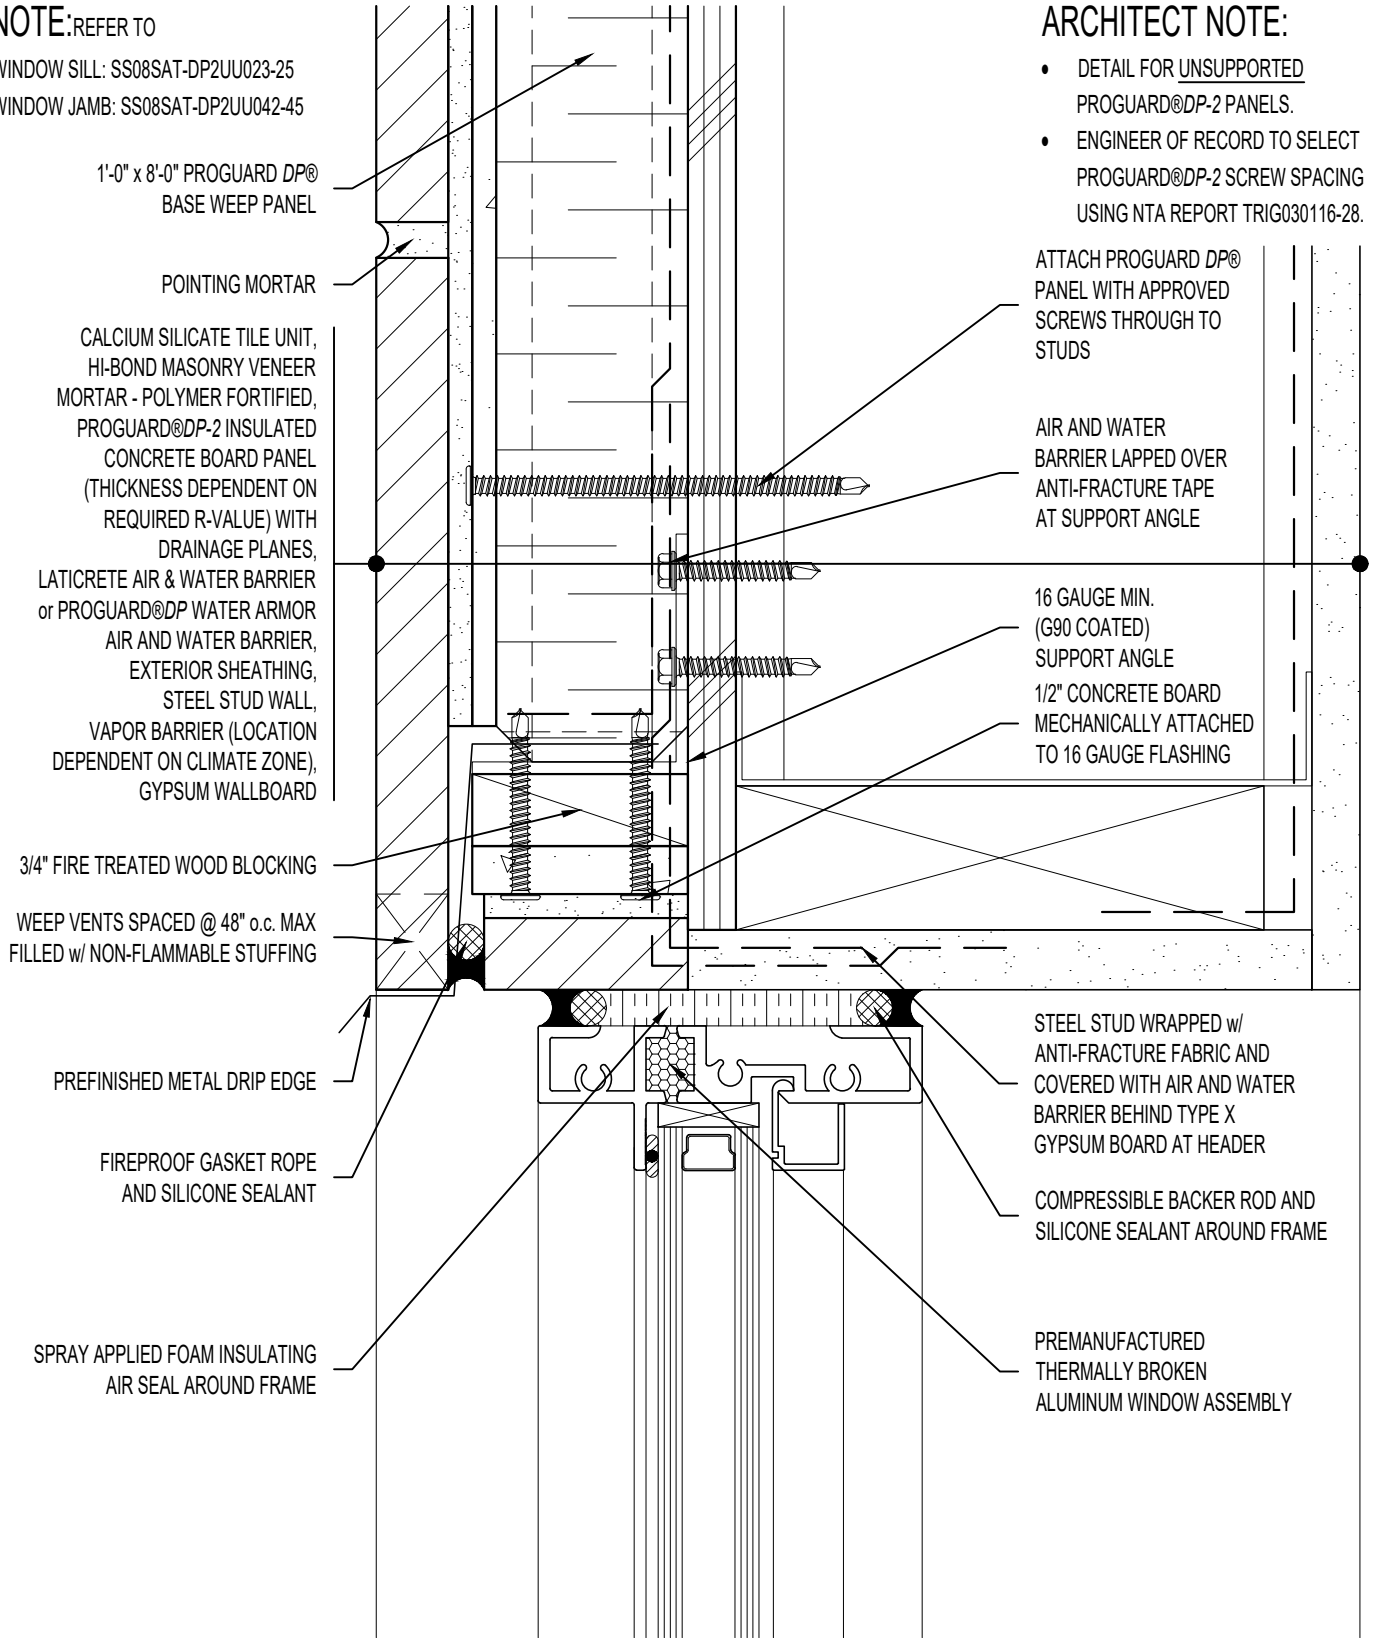

ARRISCRAFT-CADD

DETAIL No:
 SS08SAT - DP2U

TITLE:
 NFPA 285 COMPLIANT
 WINDOW HEADER DETAIL

U032

DATE DRAWN: 16 Jan 2021
 SCALE: 1-1/2"=1'-0"
 DRAWN BY: TRI