


NOTE: REFER TO  
 WINDOW HEAD: SS08SATU030  
 WINDOW JAMB: SS08SATU041

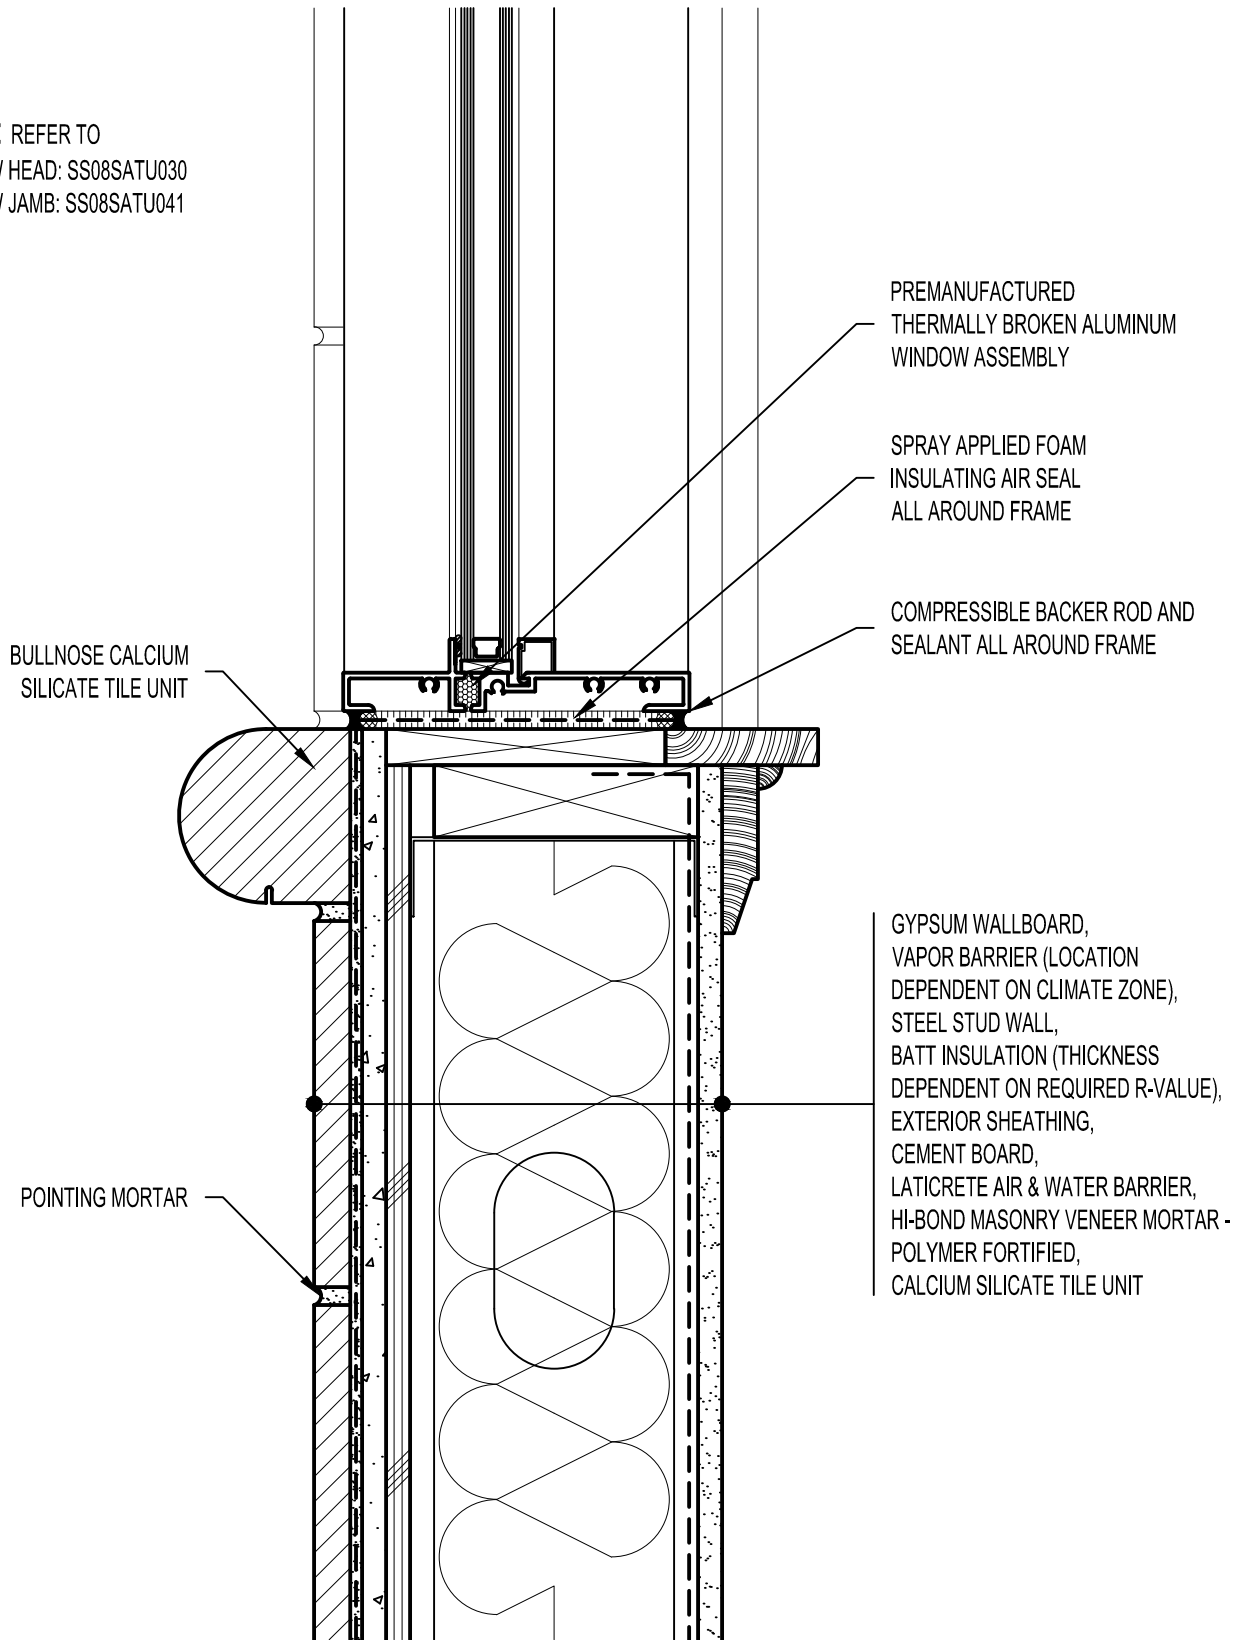

**Arriscraft**  
 Building Stone · Brick · Limestone

**ARRISCRAFT-CADD**

DETAIL No:

SS08SAT

TITLE:

BULLNOSE WINDOW SILL

**U021**

DATE DRAWN:  
03/02/15

SCALE:  
3"=1'-0"

DRAWN BY:  
TRI