


NOTE: REFER TO  
 WINDOW SILL: SS08SATU020-22  
 WINDOW JAMB: SS08SATU040-41

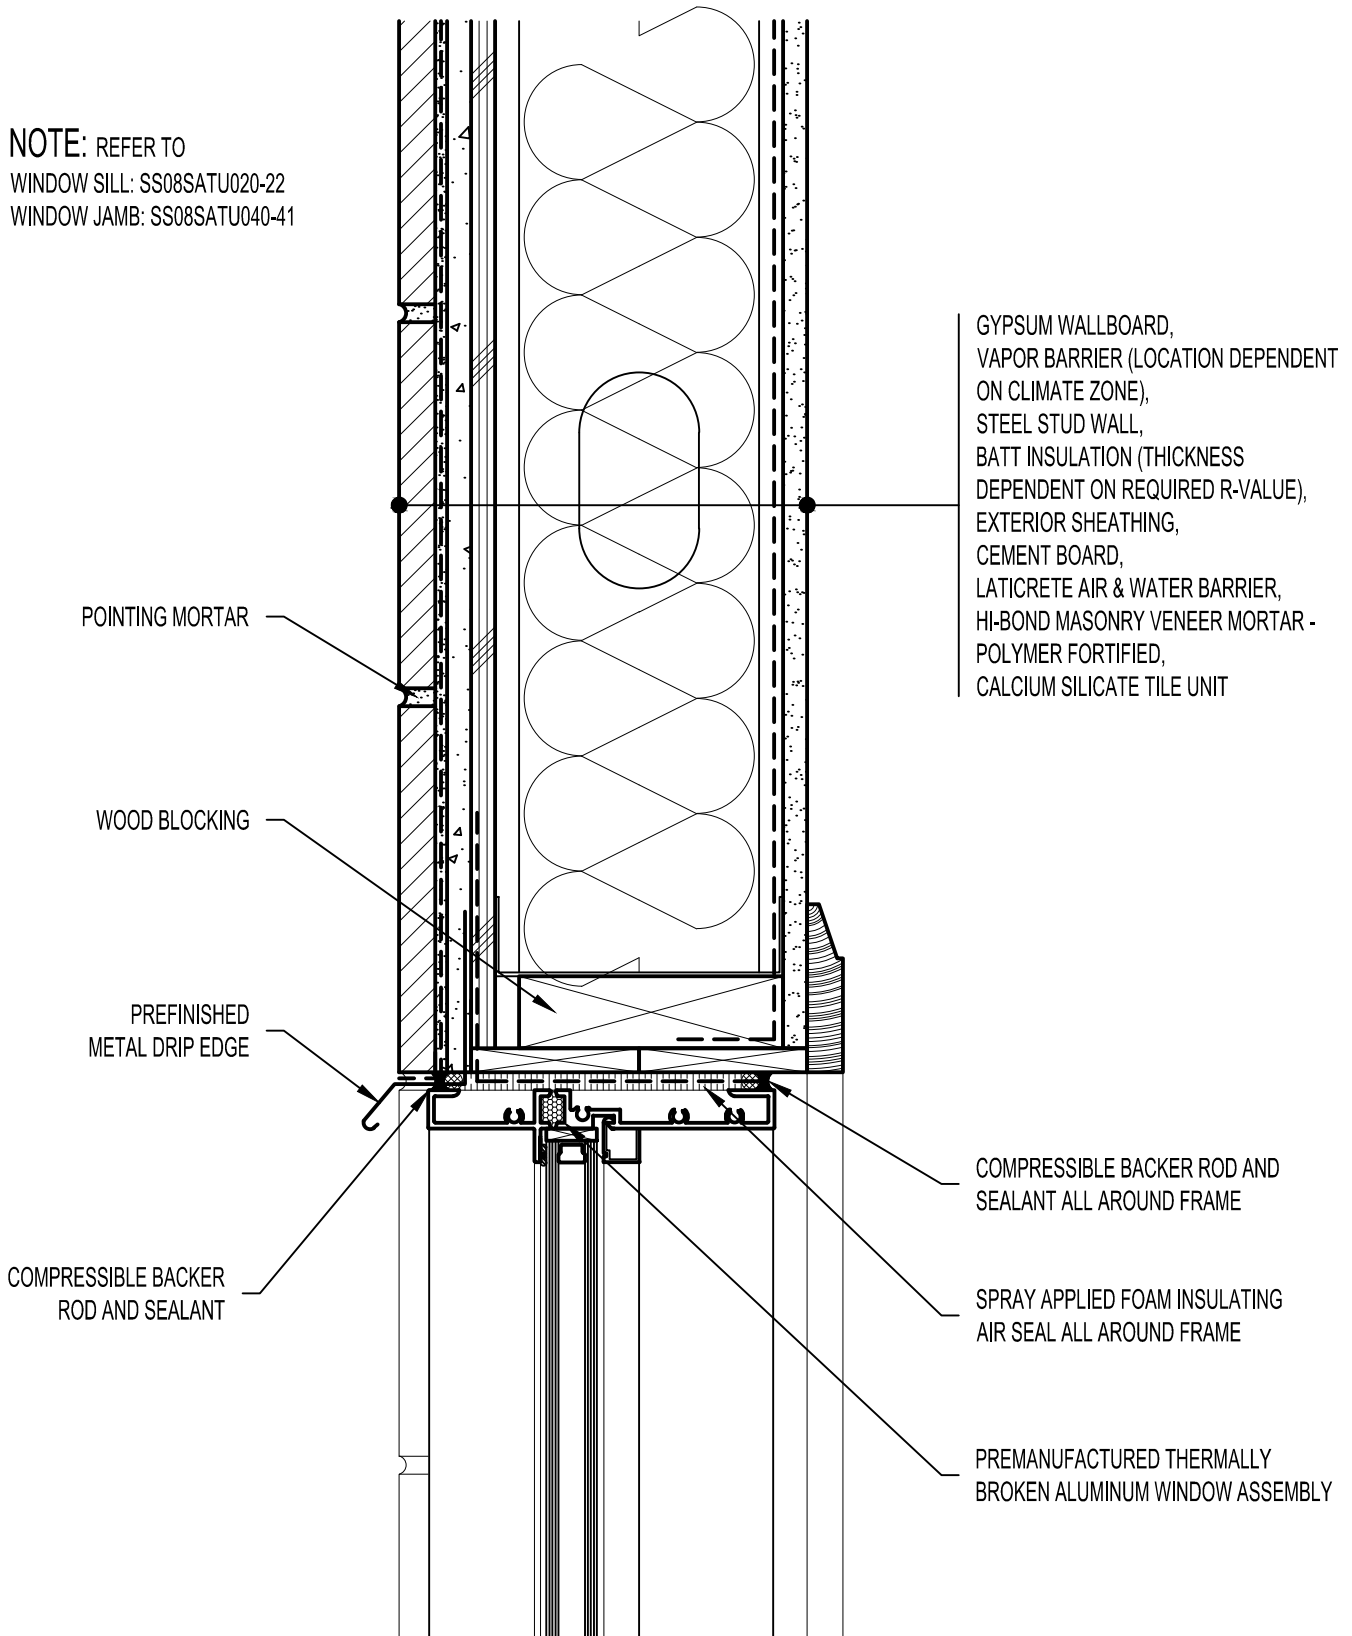

**Arriscraft**  
 Building Stone · Brick · Limestone

**ARRISCRAFT-CADD**

DETAIL No:

SS08SAT

TITLE:

ALUMINUM WINDOW HEAD

**U030**

DATE DRAWN:  
03/02/15

SCALE:  
3"=1'-0"

DRAWN BY:  
TRI