


REFER TO  
 WINDOW SILL: SS08SATU023-25  
 WINDOW JAMB: SS08SATU042-43

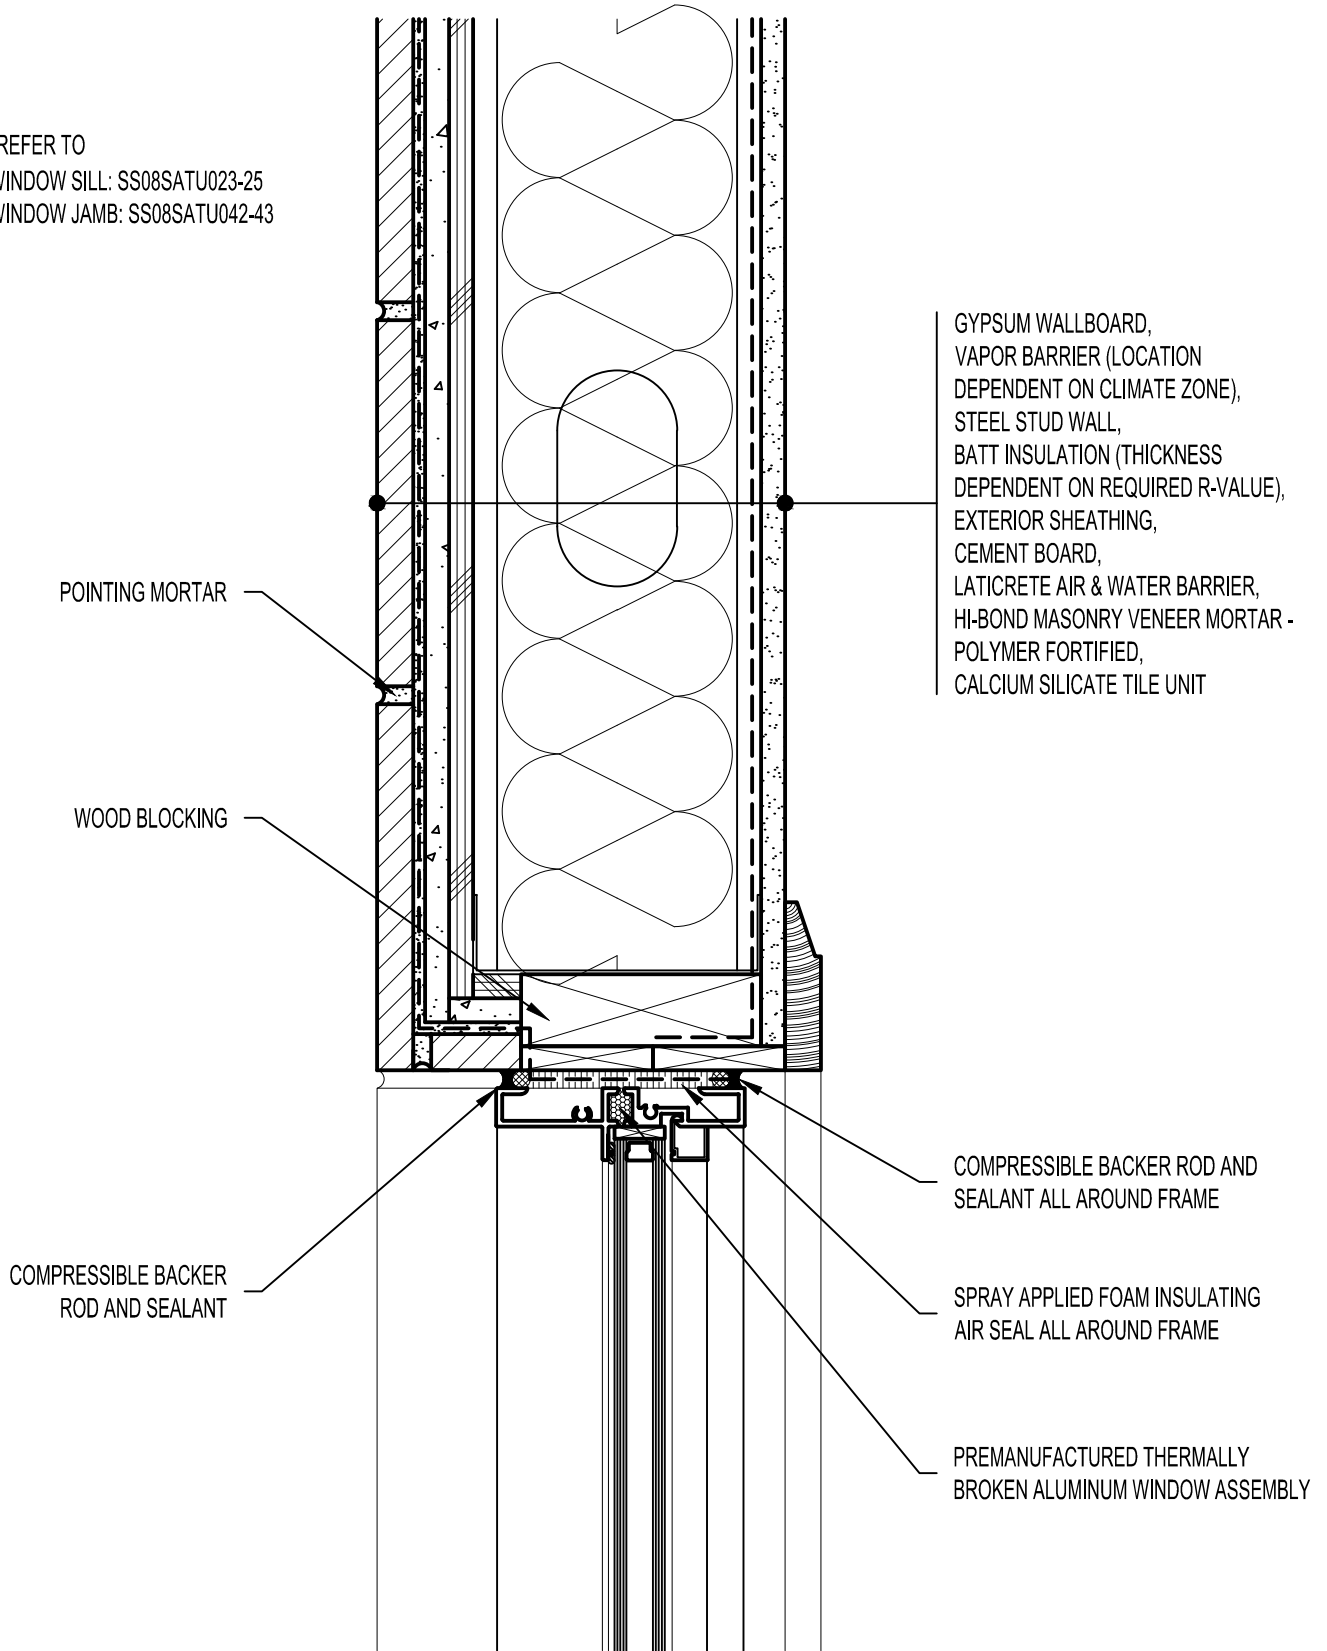

**Arriscraft**  
 Building Stone · Brick · Limestone

**ARRISCRAFT-CADD**

DETAIL No:  
 SS08SAT

TITLE:  
 ALUMINUM WINDOW HEAD -  
 RECESSED WINDOW

**U031**

DATE DRAWN:  
 03/02/15

SCALE:  
 3"=1'-0"

DRAWN BY:  
 TRI