

CALCIUM SILICATE MASONRY UNIT (CSMU),
 MIN. 1" AIR SPACE,
 RIGID OR SEMI-RIGID INSULATION (THICKNESS DEPENDANT ON REQUIRED R-VALUE),
 AIR/VAPOR BARRIER MEMBRANE,
 EXTERIOR SHEATHING,
 STEEL STUD WALL,
 GYPSUM WALLBOARD.

INSULATION RETAINER
 ADJUSTABLE WALL TIE

MORTAR DROP CONTROL



FLASHING MEMBRANE SURFACE ADHERE TO SUBSTRATE

UNOBSTRUCTED WEEP SYSTEM @ 24" O/C

PREFINISHED METAL DRIP EDGE SET ON TWO BEADS OF SEALANT

STEEL TRACK FASTENER (SCREW SIZE IS DETERMINED BY LOAD SUPPORTED)

STEEL TRACK

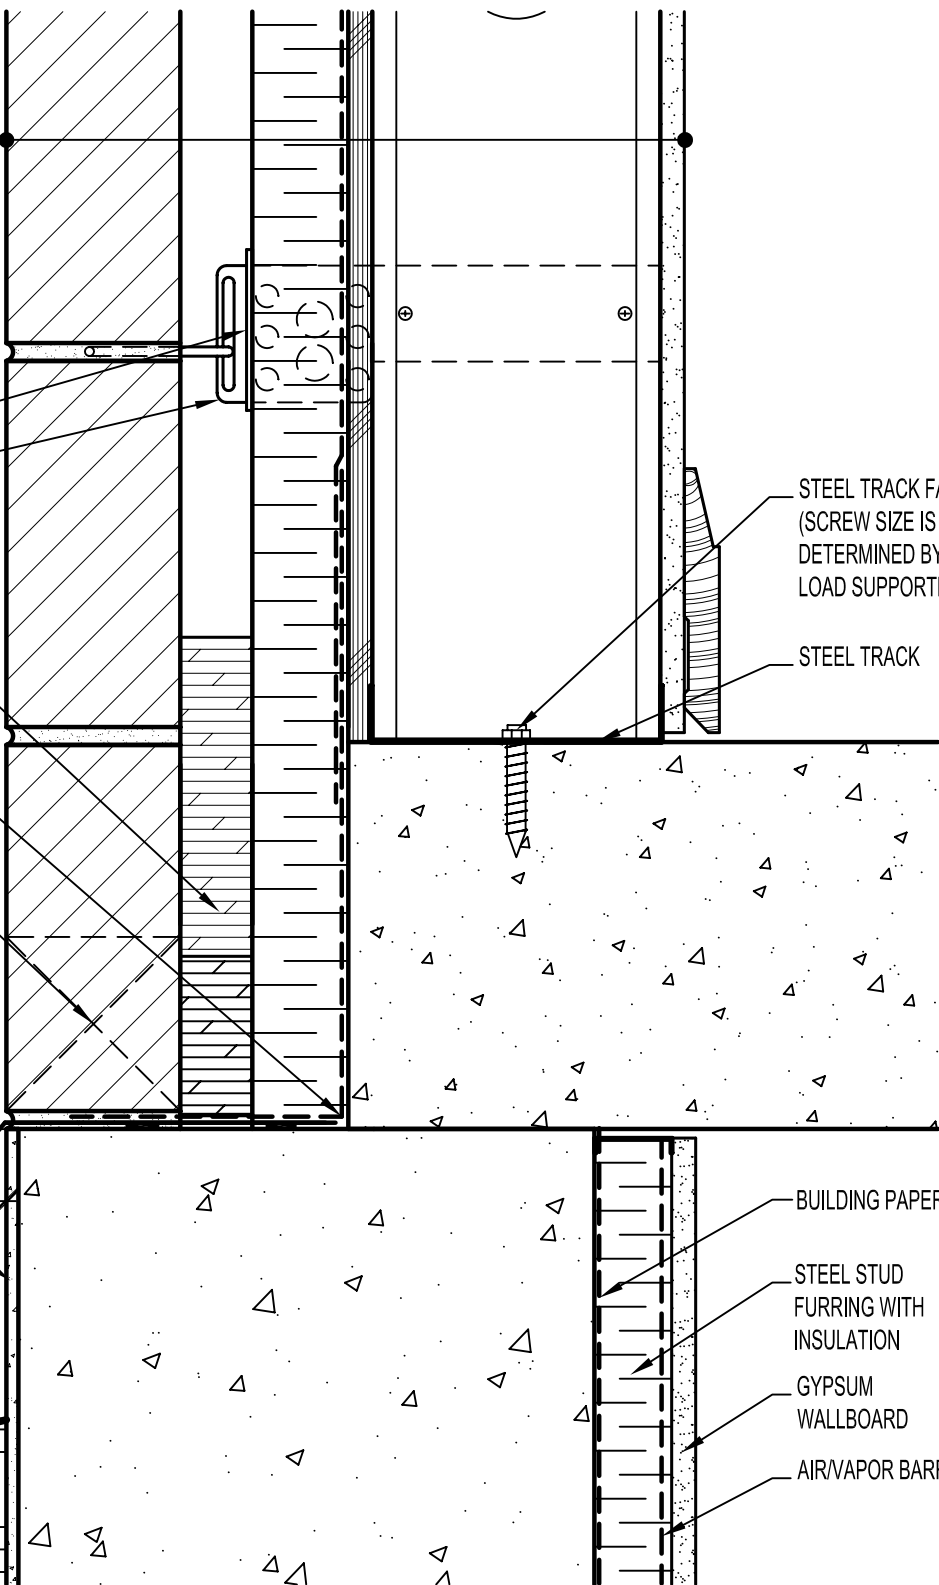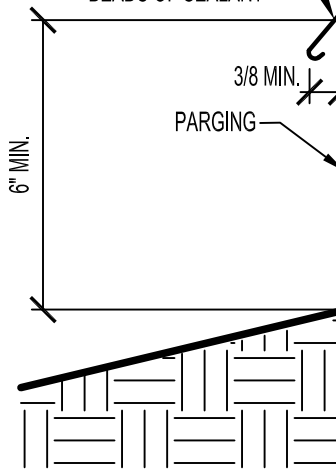

BUILDING PAPER

STEEL STUD FURRING WITH INSULATION

GYPSUM WALLBOARD

AIR/VAPOR BARRIER



ARRISCRAFT
 INTERNATIONAL
 BUILDING STONE • BRICK • LIMESTONE

ARRISCRAFT • CADD

TITLE:

ALTERNATIVE FOUNDATION TO WALL JUNCTION AND SOIL

DATE DRAWN:

08/30/04

SCALE:

3"=1'-0"

DRAWN BY:

LPS

DETAIL No:

SS 08S

U002