


NOTE: REFER TO
WINDOW HEAD: SS12RUAC030
WINDOW JAMB: SS12RUAC040

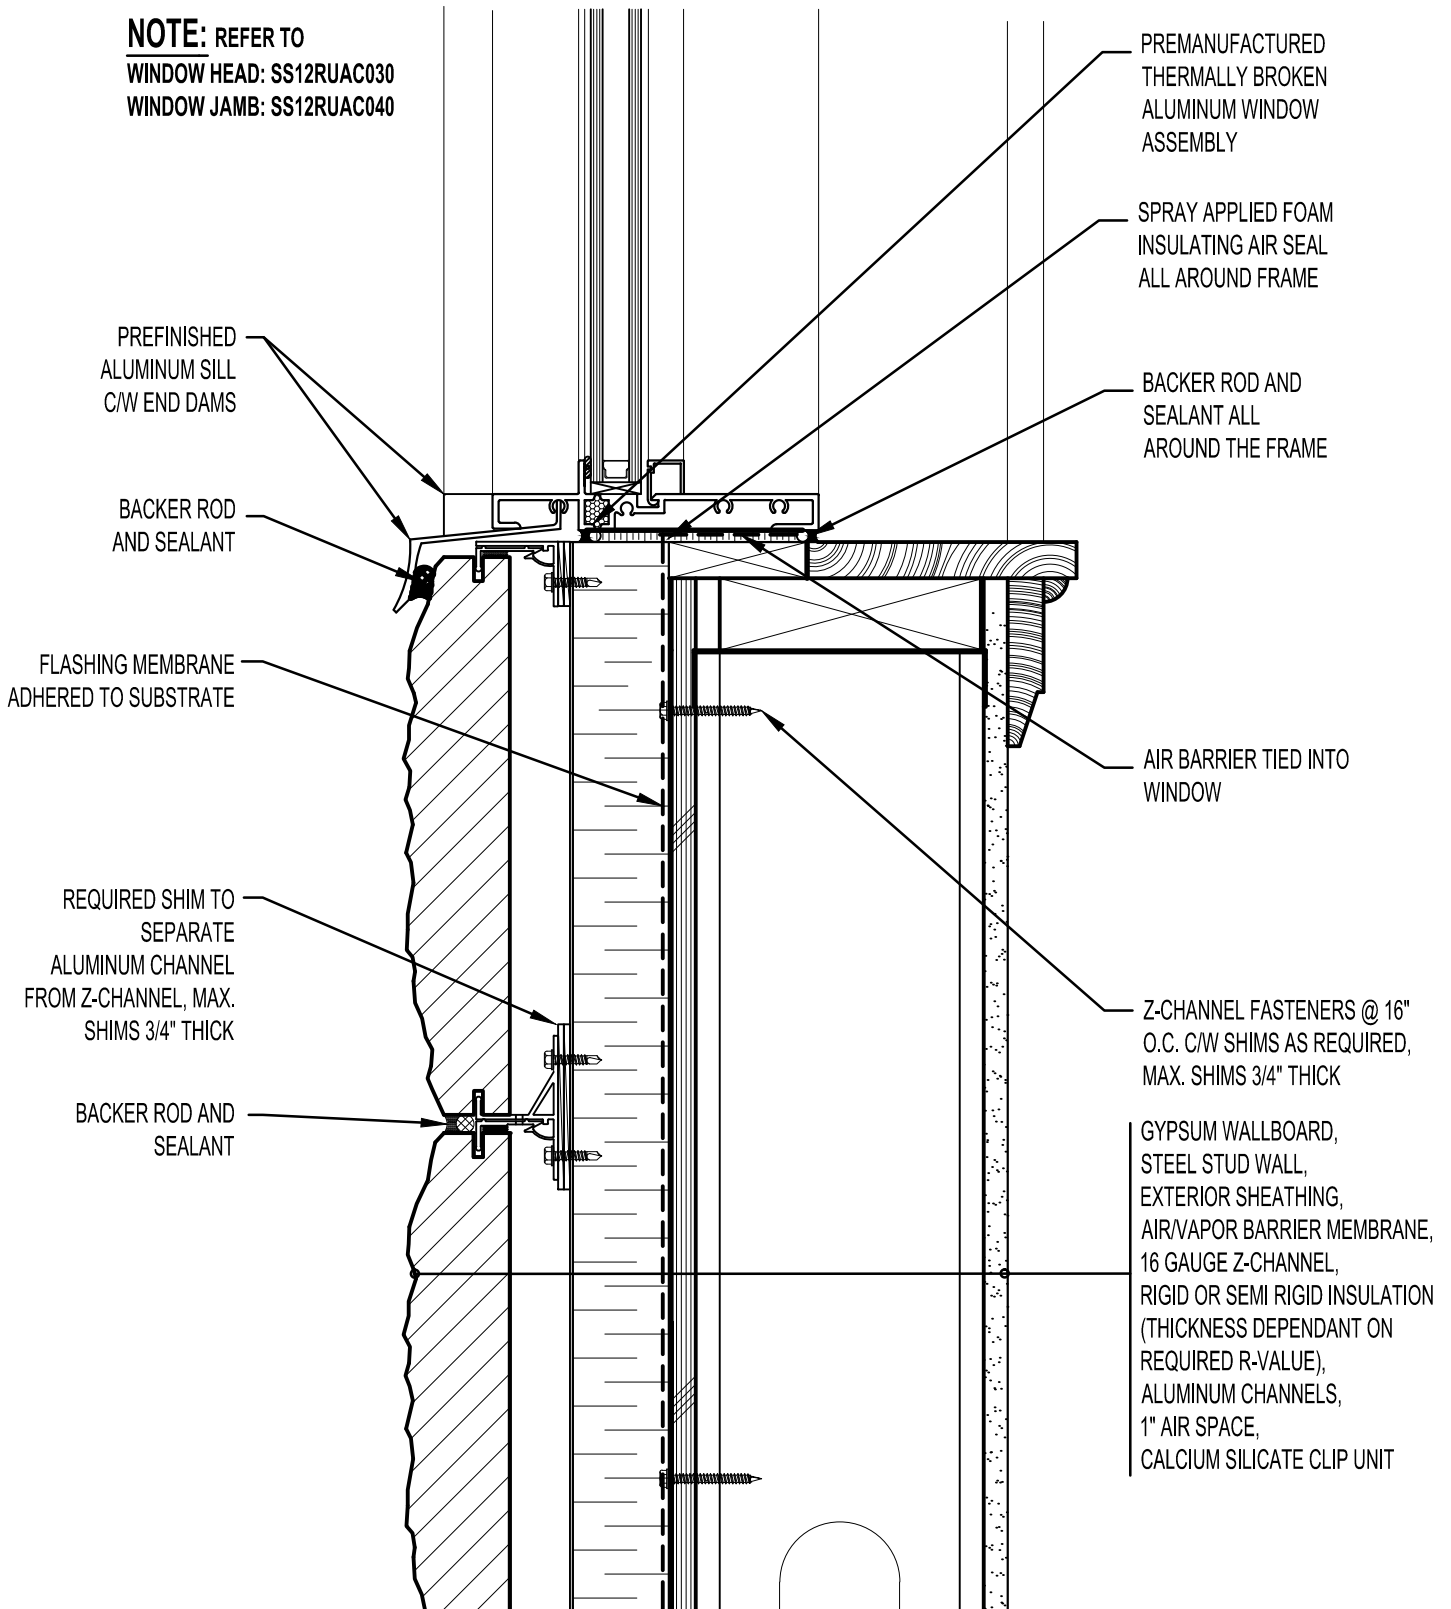

ARRISCRAFT
 INTERNATIONAL
 BUILDING STONE • BRICK • LIMESTONE

ARRISCRAFT • CADD

TITLE:

ALUMINUM WINDOW
 SILL

DATE DRAWN:
 01/15/12

SCALE:
 3"=1'-0"

DRAWN BY:
 D.D.N.

DETAIL No:
 SS 12RU

AC020