


NOTE: REFER TO
WINDOW HEAD: SS12RUAC031
WINDOW JAMB: SS12RUAC045

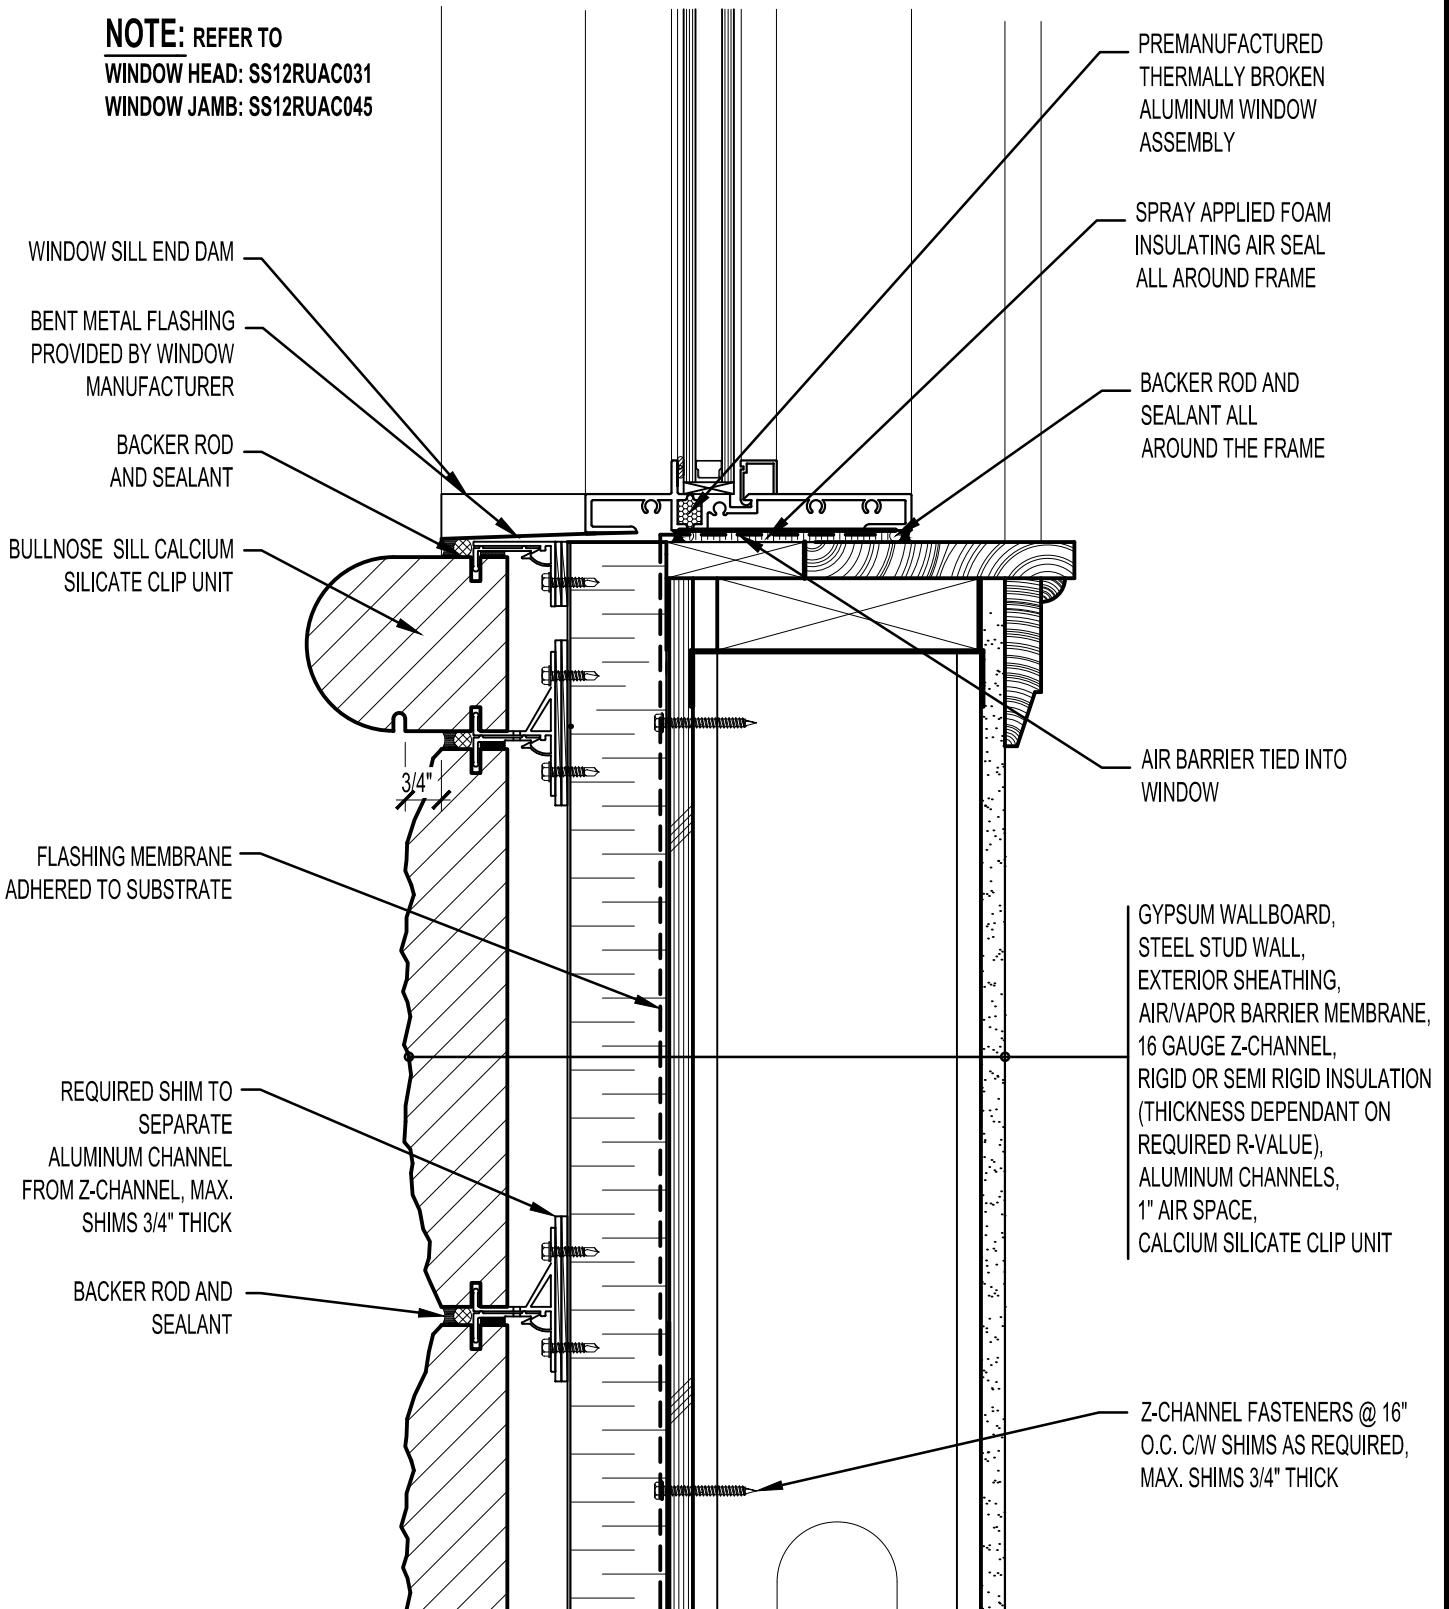

ARRISCRAFT
 INTERNATIONAL
 BUILDING STONE • BRICK • LIMESTONE

ARRISCRAFT • CADD

TITLE:

**BULLNOSE WINDOW
 SILL - RECESSED WINDOW**

DATE DRAWN:
 01/15/12

SCALE:
 3"=1'-0"

DRAWN BY:
 D.D.N.

DETAIL No:

SS 12RU

AC027