


**NOTE:** REFER TO  
 WINDOW JAMB: SS12RUAC040 & 41  
 WINDOW SILL: SS12RUAC020-22

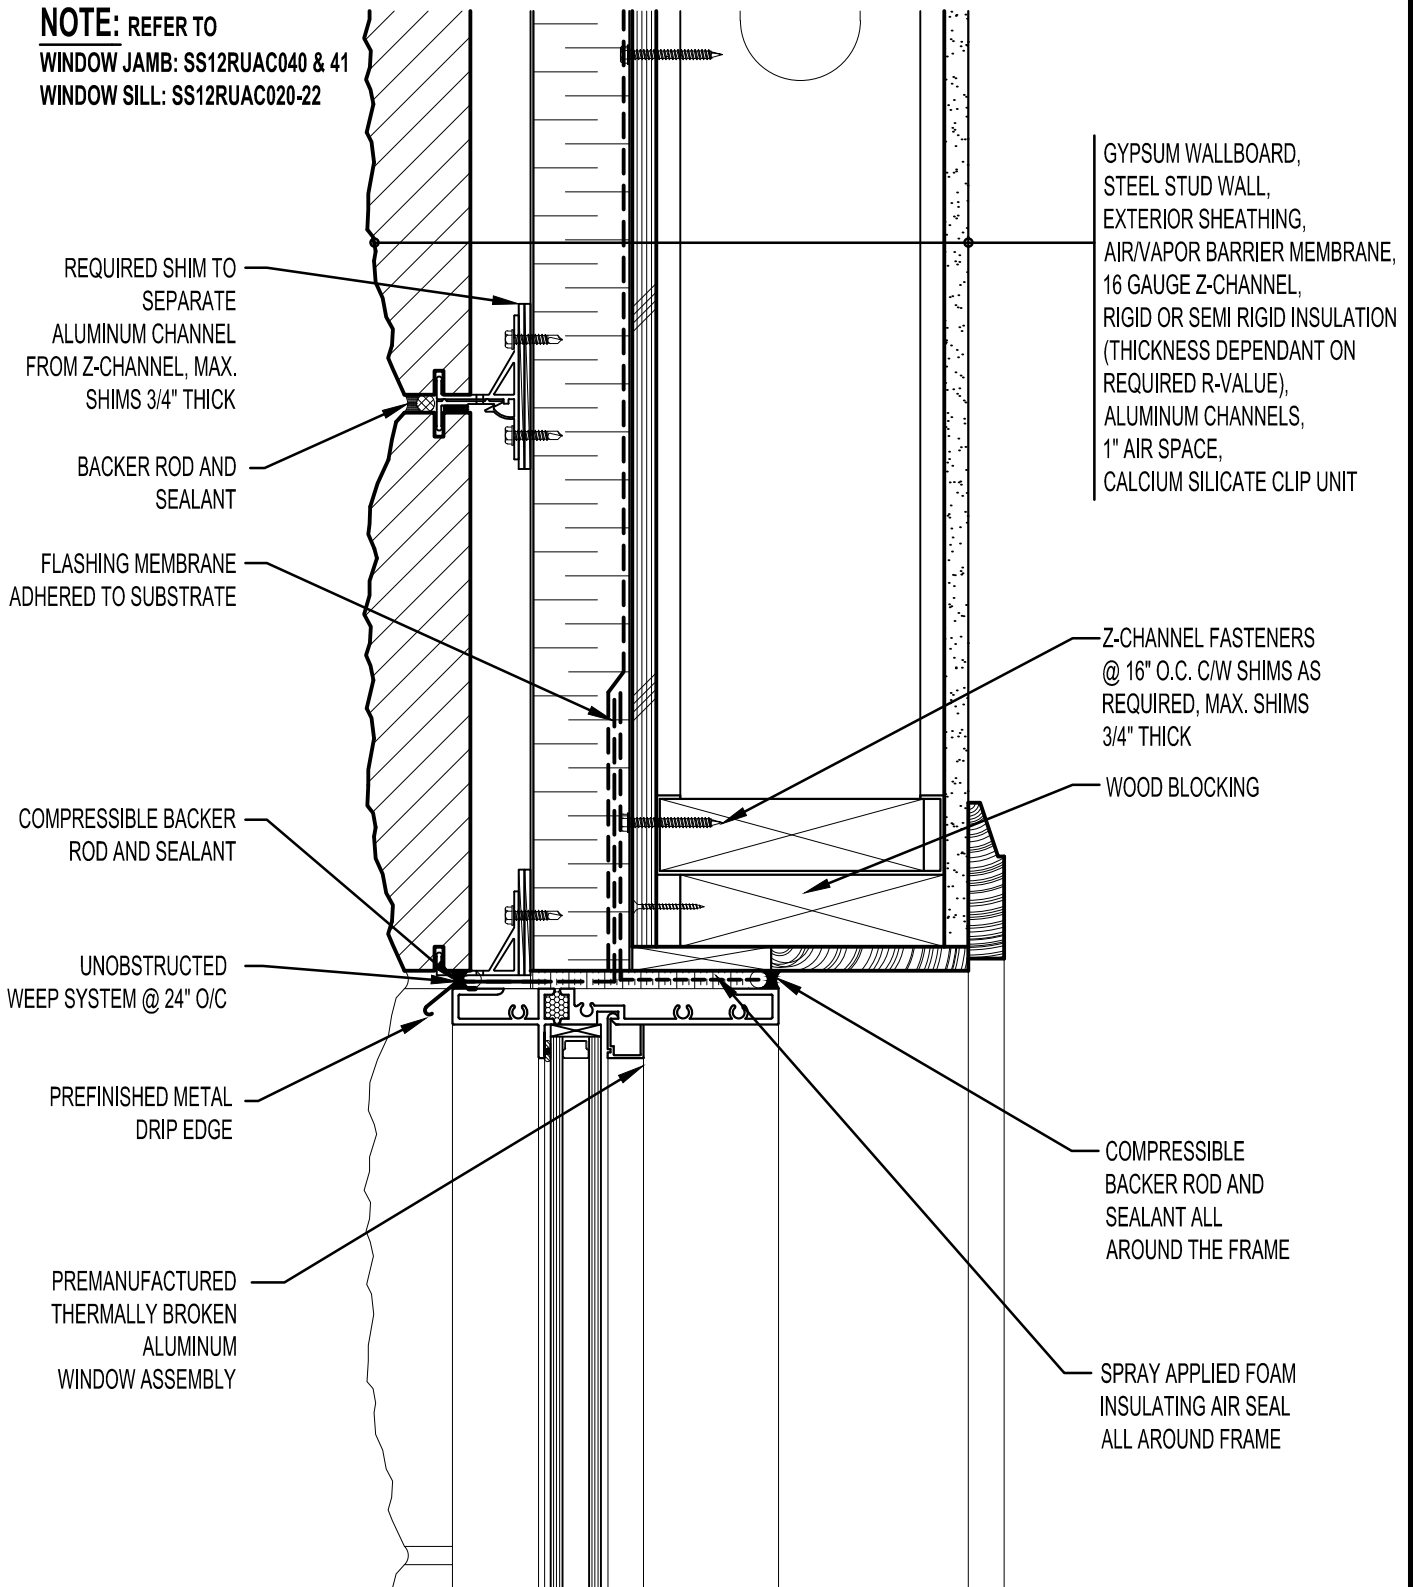

**ARRISCRAFT**  
 INTERNATIONAL  
 BUILDING STONE • BRICK • LIMESTONE

**ARRISCRAFT • CADD**

TITLE:

ALUMINUM WINDOW  
 HEAD

DATE DRAWN:  
 01/15/12

SCALE:  
 3"=1'-0"

DRAWN BY:  
 D.D.N.

DETAIL No:  
 SS 12RU

**AC030**