


NOTE: REFER TO
 WINDOW HEAD: SS12RUAC031
 WINDOW SILL: SS12RUAC027

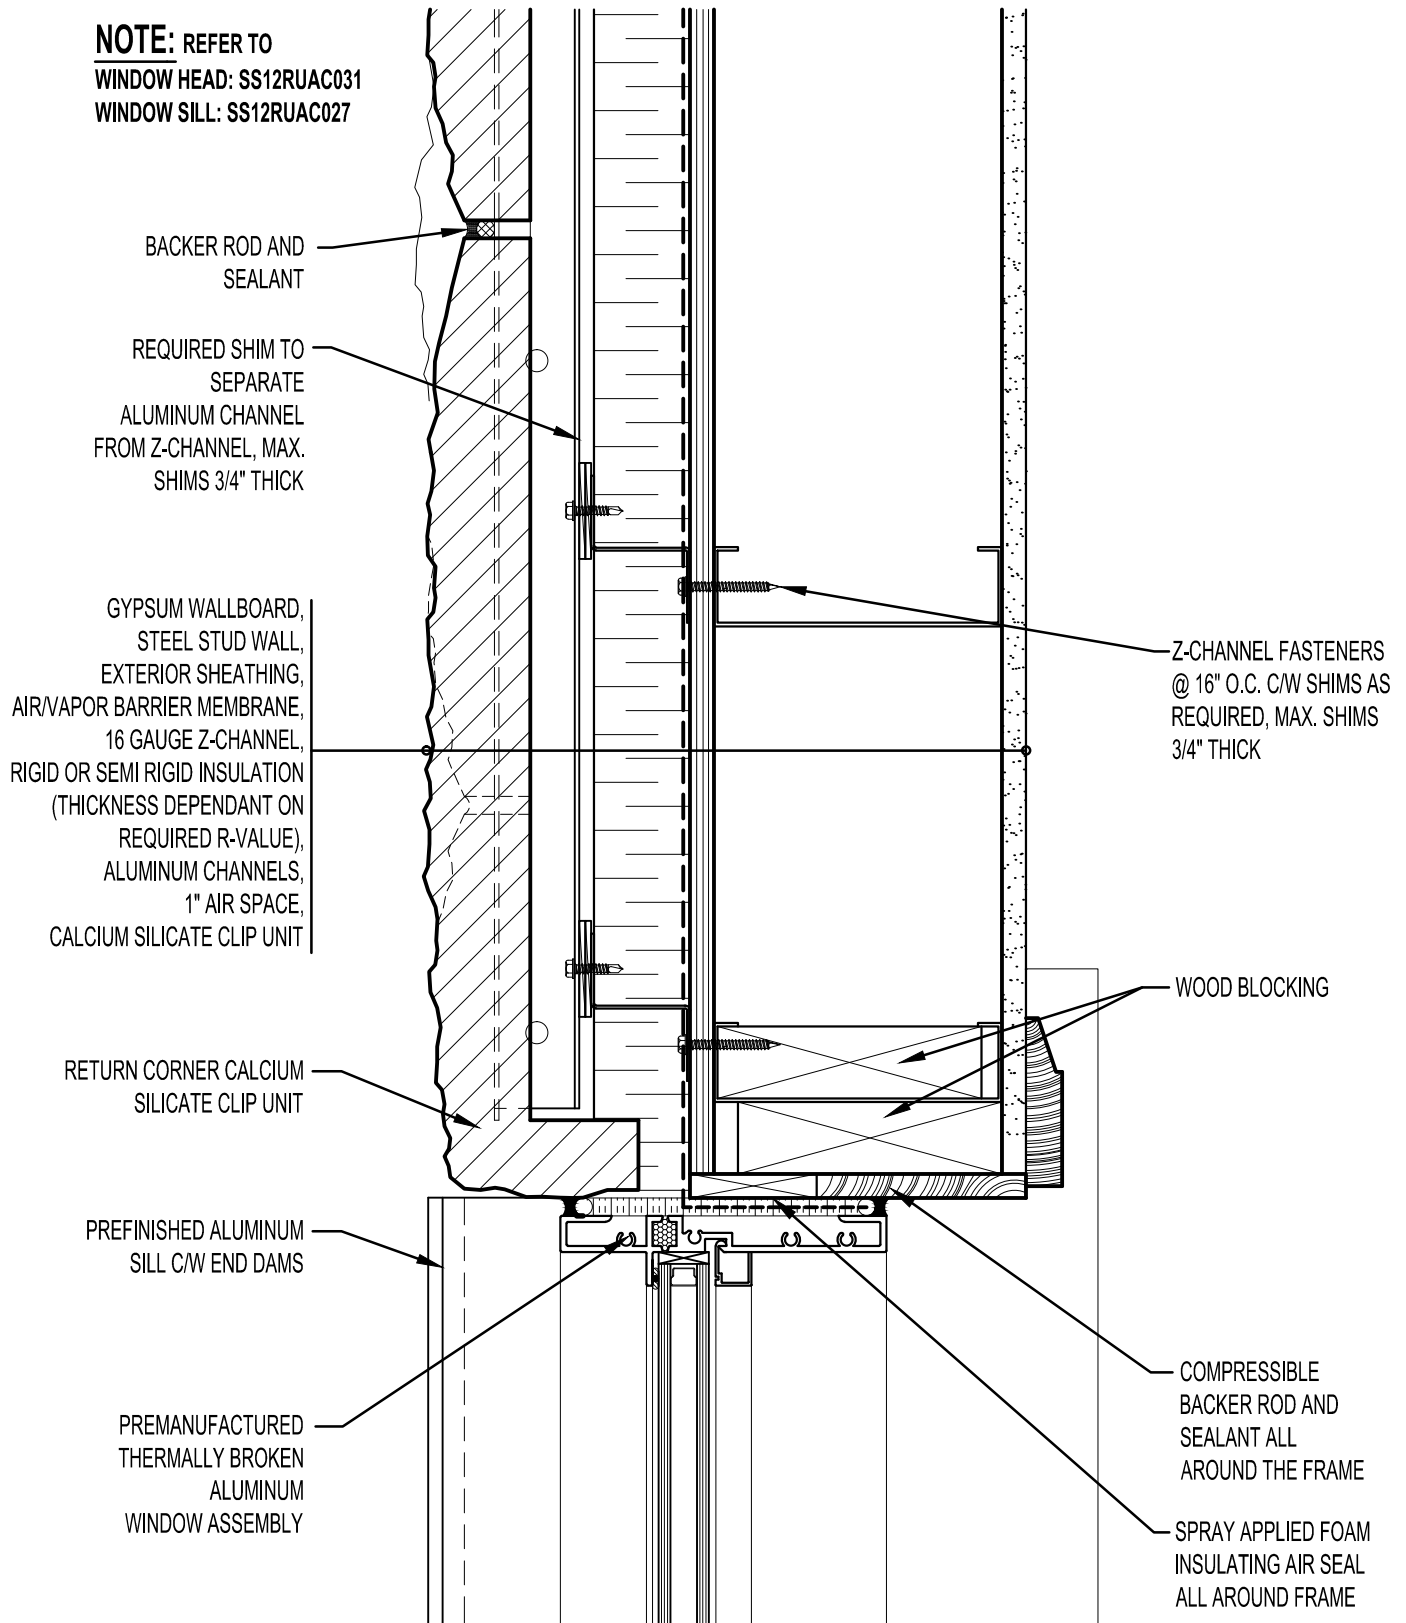

ARRISCRAFT • CADD

TITLE:
 WINDOW JAMB WITH ALUMINUM SILL-
 END RETURN CLIP UNIT (PLAN VIEW)

DATE DRAWN:
 01/15/12

SCALE:
 3"=1'-0"

DRAWN BY:
 D.D.N.

DETAIL No:
 SS 12RU

AC042