


NOTE: REFER TO
 DOOR HEAD: SS12RUAC062
 DOOR JAMB: SS12RUAC072

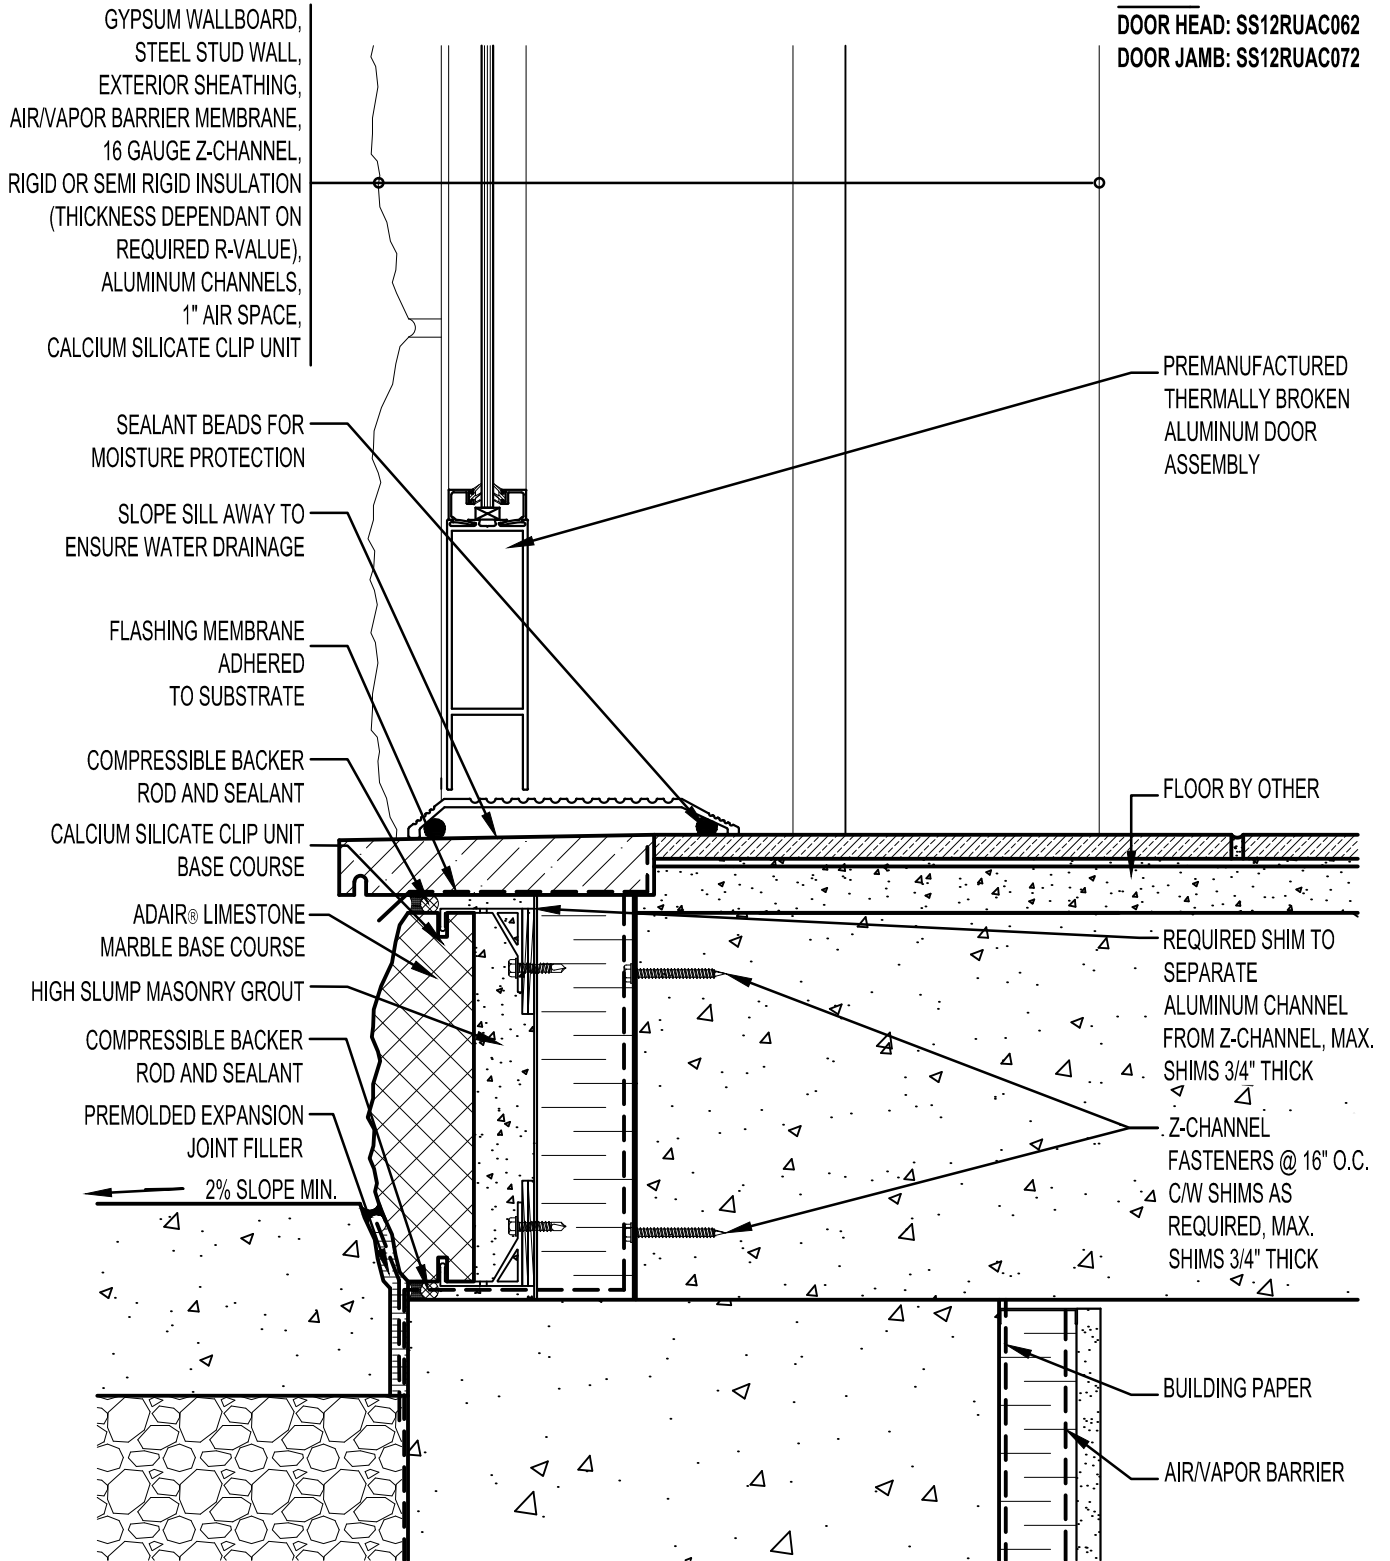

ARRISCRAFT • CADD

TITLE:
**THRESHOLD OF DOOR WITH BASE
 COURSE - DOOR @ KERF**

DATE DRAWN:
 01/15/12

SCALE:
 3"=1'-0"

DRAWN BY:
 D.D.N.

DETAIL No:
 SS 12RU

AC051