
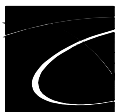


**NOTE:** REFER TO  
 DOOR HEAD: SS12RUAC062  
 DOOR JAMB: SS12RUAC072

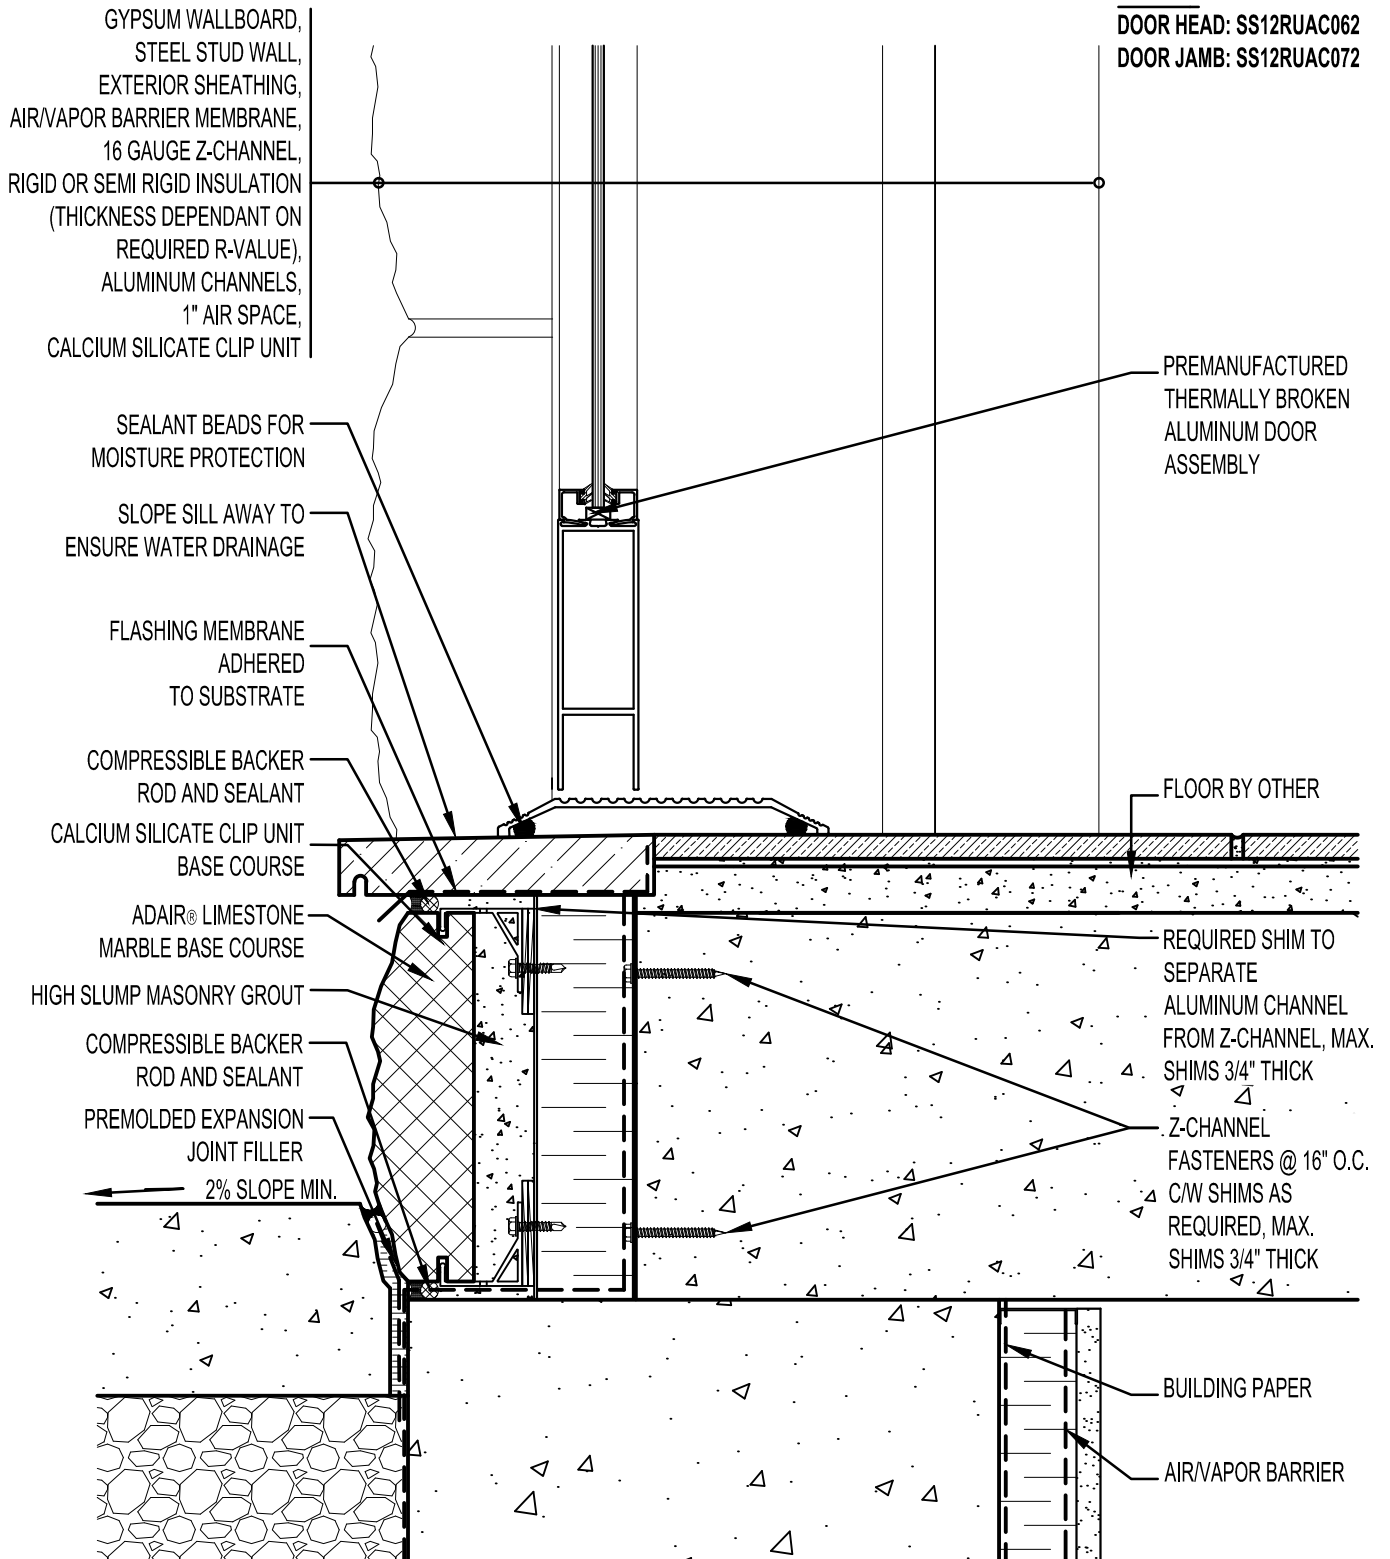

**ARRISCRAFT**  
 INTERNATIONAL  
 BUILDING STONE • BRICK • LIMESTONE

**ARRISCRAFT • CADD**

TITLE:  
**THRESHOLD OF DOOR C/W BASE  
 COURSE - DOOR RECESSED**

DATE DRAWN:  
 01/15/12

SCALE:  
 3"=1'-0"

DRAWN BY:  
 D.D.N.

DETAIL No:  
 SS 12RU

**AC052**