


**NOTE:** REFER TO  
**DOOR HEAD: SS12RUAC062**  
**DOOR THRESHOLD: SS12RUAC052**

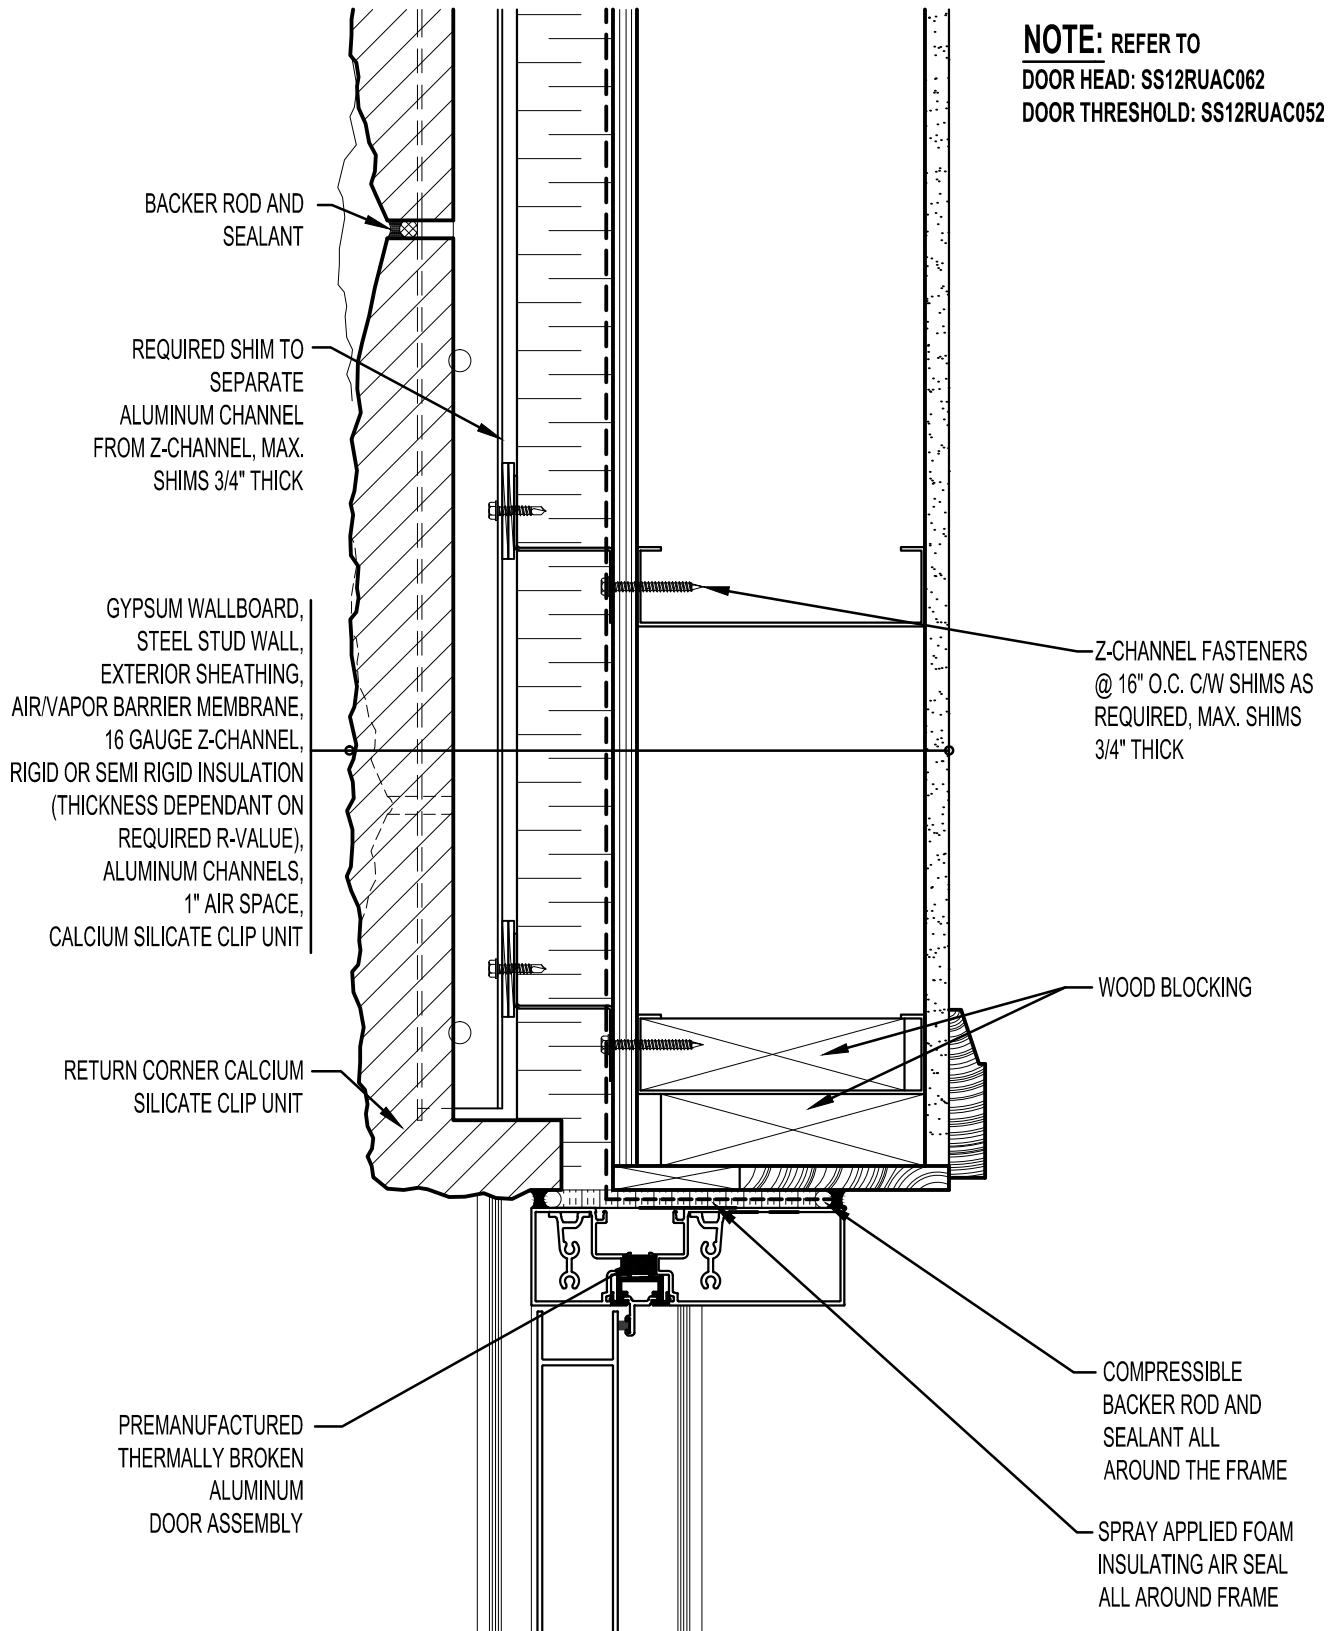

**ARRISCRAFT**  
 INTERNATIONAL  
 BUILDING STONE • BRICK • LIMESTONE

**ARRISCRAFT • CADD**

TITLE:  
 DOOR JAMB WITH RETURN  
 CORNER CLIP UNIT (PLAN VIEW)

DATE DRAWN:  
 01/15/12

SCALE:  
 3"=1'-0"

DRAWN BY:  
 D.D.N.

DETAIL No:  
 SS 12RU

**AC072**