


NOTE: REFER TO  
 WINDOW HEAD: SS12RATU030  
 WINDOW JAMB: SS12RATU040

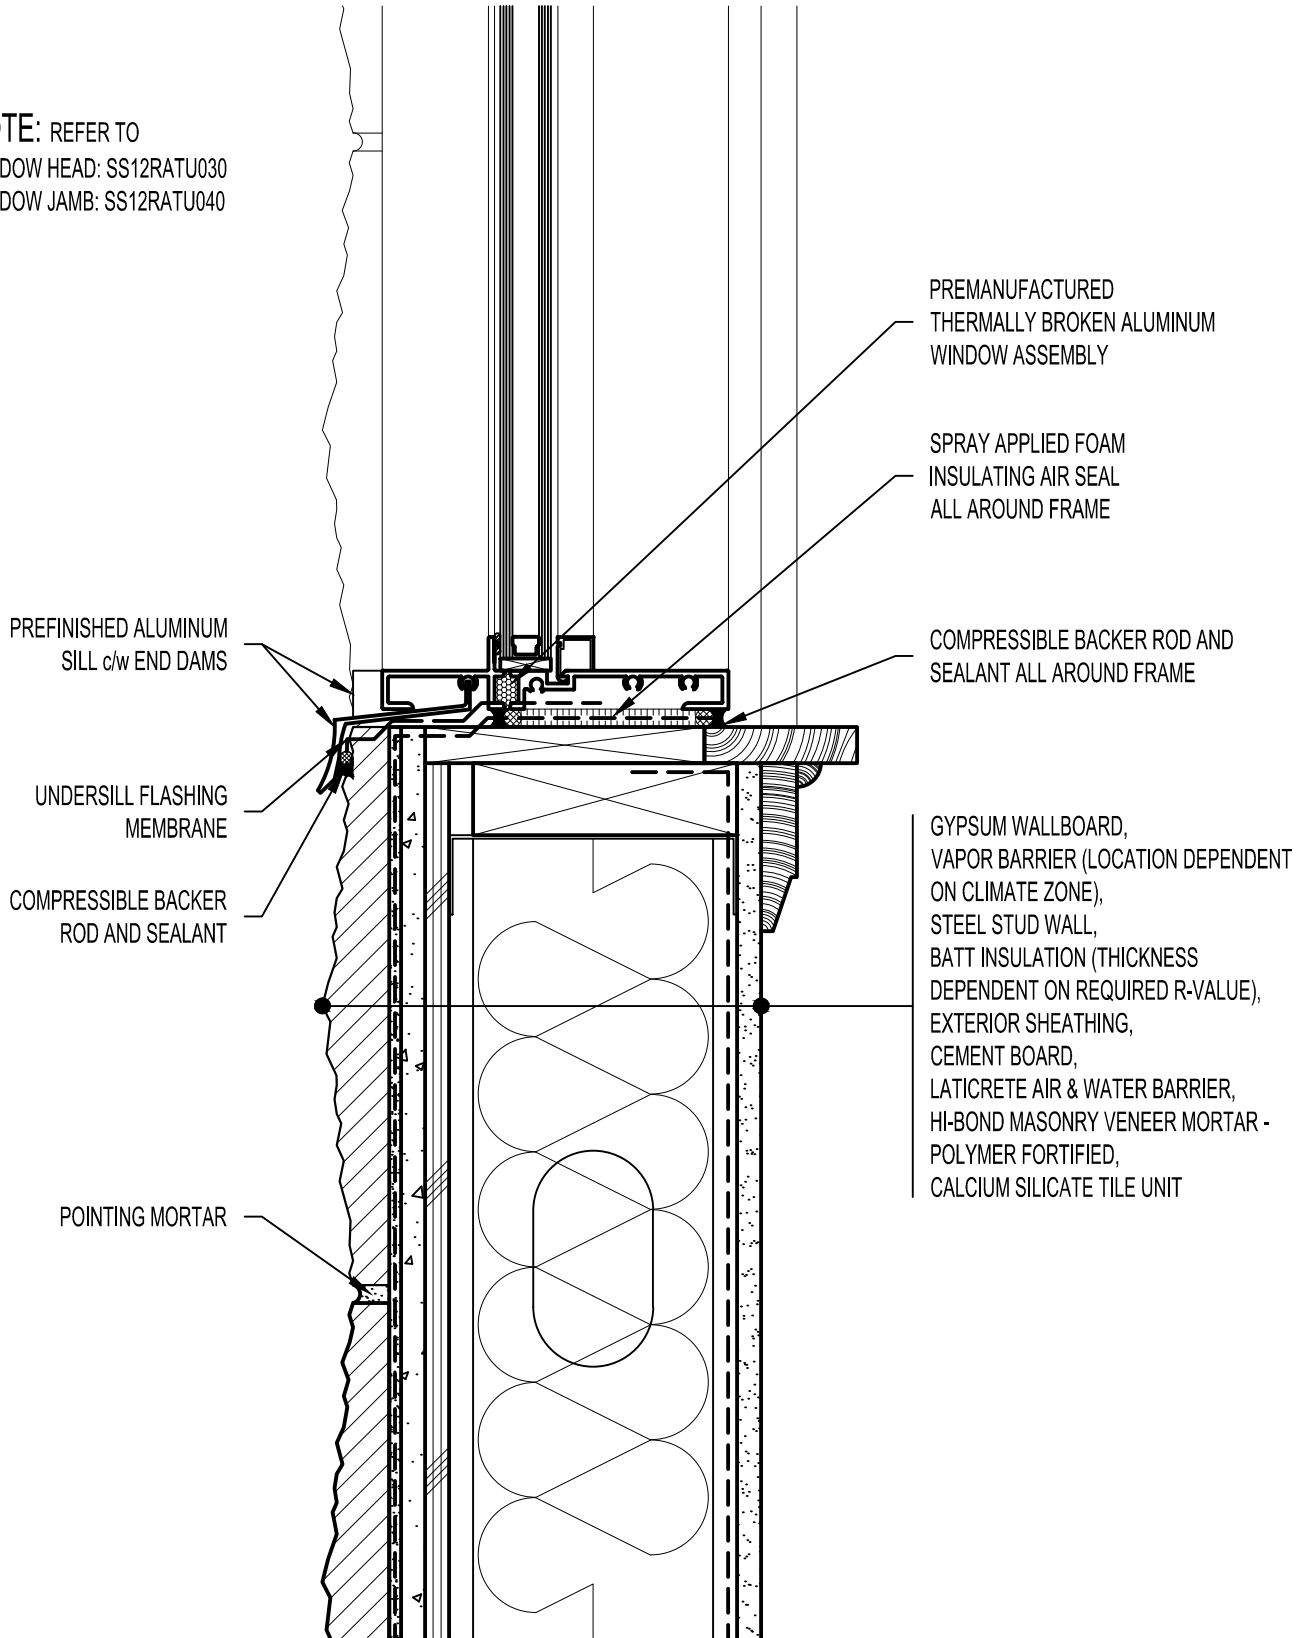

**Arriscraft**  
 Building Stone · Brick · Limestone

**ARRISCRAFT-CADD**

DETAIL No:  
 SS12RAT  
**U020**

TITLE:  
 ALUMINUM WINDOW SILL

DATE DRAWN:  
 03/02/15

SCALE:  
 3"=1'-0"

DRAWN BY:  
 TRI