


NOTE: REFER TO
 DOOR HEAD: SS12RATU061
 DOOR JAMB: SS12RATU071

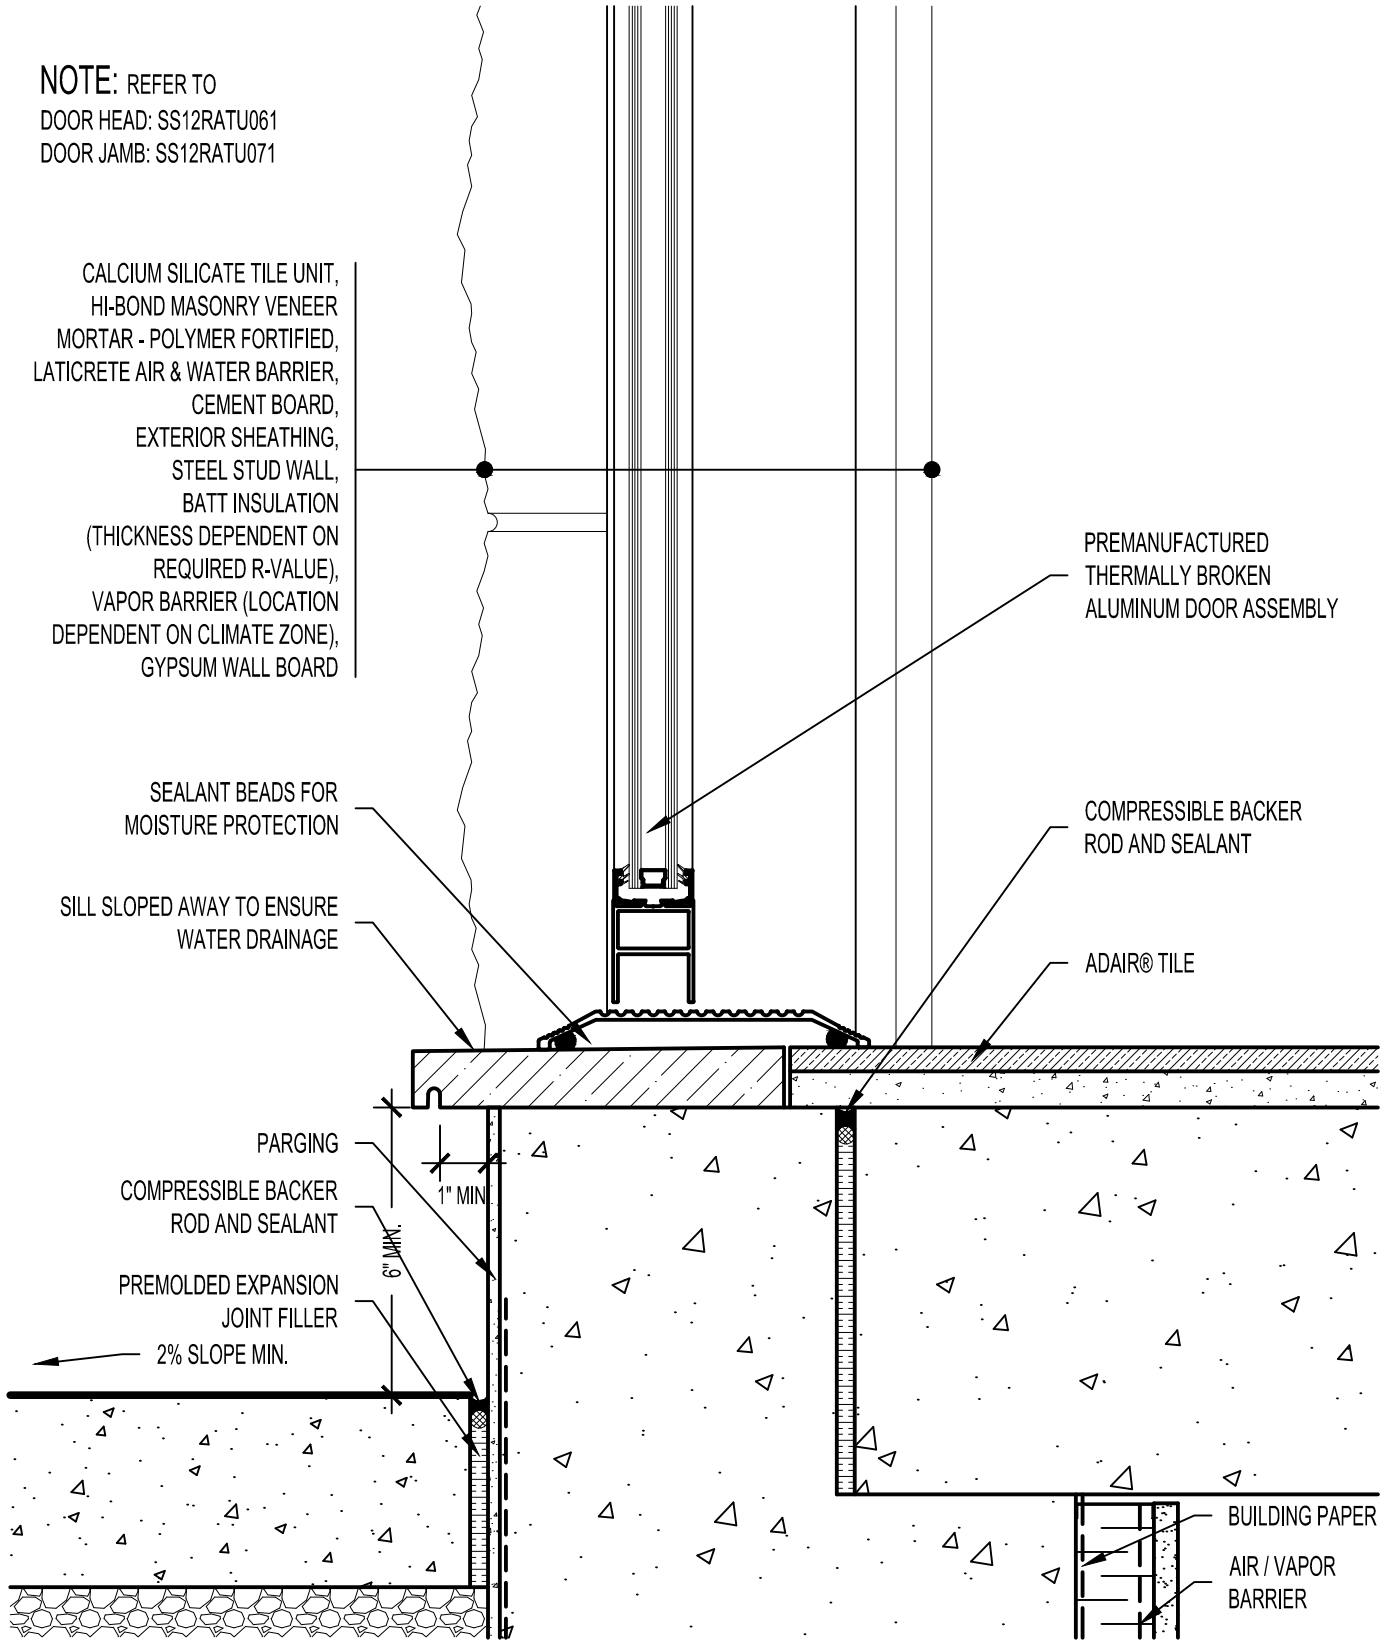

Arriscraft
 Building Stone · Brick · Limestone

ARRISCRAFT-CADD

DETAIL No:

SS12RAT

TITLE:

THRESHOLD OF DOOR

U050

DATE DRAWN:
 03/02/15

SCALE:
 3"=1'-0"

DRAWN BY:
 TRI