

NOTE: REFER TO
DOOR JAMB: SS12RUAT070

POINTING MORTAR

WOOD BLOCKING

PREFINISHED
METAL DRIP EDGE


COMPRESSIBLE BACKER
ROD AND SEALANT

GYPSUM WALLBOARD,
VAPOR BARRIER (LOCATION DEPENDENT
ON CLIMATE ZONE),
STEEL STUD WALL,
BATT INSULATION (THICKNESS
DEPENDENT ON REQUIRED R-VALUE),
EXTERIOR SHEATHING,
CEMENT BOARD,
LATICRETE AIR & WATER BARRIER,
HI-BOND MASONRY VENEER MORTAR -
POLYMER FORTIFIED,
CALCIUM SILICATE TILE UNIT

COMPRESSIBLE BACKER ROD AND
SEALANT ALL AROUND FRAME

SPRAY APPLIED FOAM INSULATING
AIR SEAL ALL AROUND FRAME

PREMANUFACTURED THERMALLY
BROKEN ALUMINUM DOOR ASSEMBLY

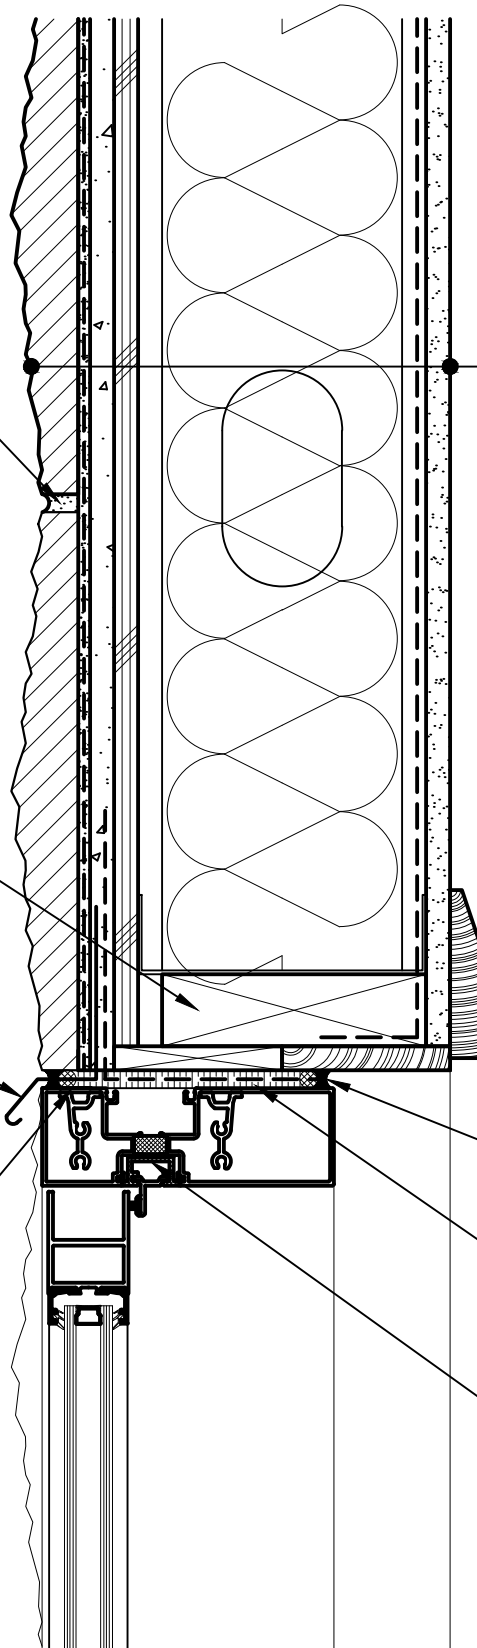

Arriscraft
Building Stone · Brick · Limestone

ARRISCRAFT-CADD

DETAIL No:

SS12RAT

TITLE:

ALUMINUM DOOR HEAD

U060

DATE DRAWN:
03/02/15

SCALE:
3"=1'-0"

DRAWN BY:
TRI