


CALCIUM SILICATE TILE UNIT,
 HI-BOND MASONRY VENEER MORTAR -
 POLYMER FORTIFIED,
 LATICRETE AIR & WATER BARRIER,
 CEMENT BOARD,
 EXTERIOR SHEATHING,
 STEEL STUD WALL,
 BATT INSULATION (THICKNESS
 DEPENDENT ON REQUIRED R-VALUE),
 VAPOR BARRIER (LOCATION
 DEPENDENT ON CLIMATE ZONE),
 GYPSUM WALLBOARD

POINTING MORTAR

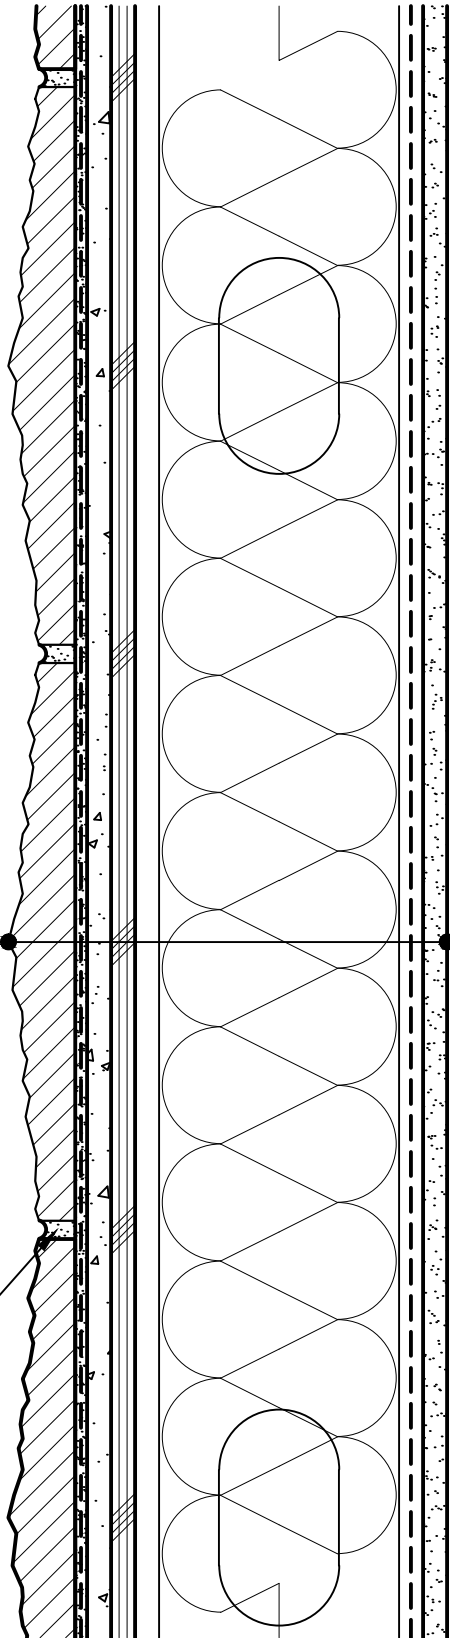

Arriscraft
 Building Stone · Brick · Limestone

ARRISCRAFT-CADD

DETAIL No:
 SS12RAT
U080

TITLE:
 MID-WALL

DATE DRAWN: 03/02/15	SCALE: 3"=1'-0"	DRAWN BY: TRI
-------------------------	--------------------	------------------