


ATTACH SHEATHING WITH APPROVED SCREWS (TYPICAL @ EVERY STUD)

POINTING MORTAR

ATTACH CEMENT BOARD WITH APPROVED SCREWS (TYPICAL @ EVERY STUD)

GYPSUM WALLBOARD,
VAPOR BARRIER (LOCATION DEPENDENT ON CLIMATE ZONE),
STEEL STUD WALL,
BATT INSULATION (THICKNESS DEPENDENT ON REQUIRED R-VALUE),
EXTERIOR SHEATHING,
CEMENT BOARD,
LATICRETE AIR & WATER BARRIER,
HI-BOND MASONRY VENEER MORTAR - POLYMER FORTIFIED,
CALCIUM SILICATE TILE UNIT

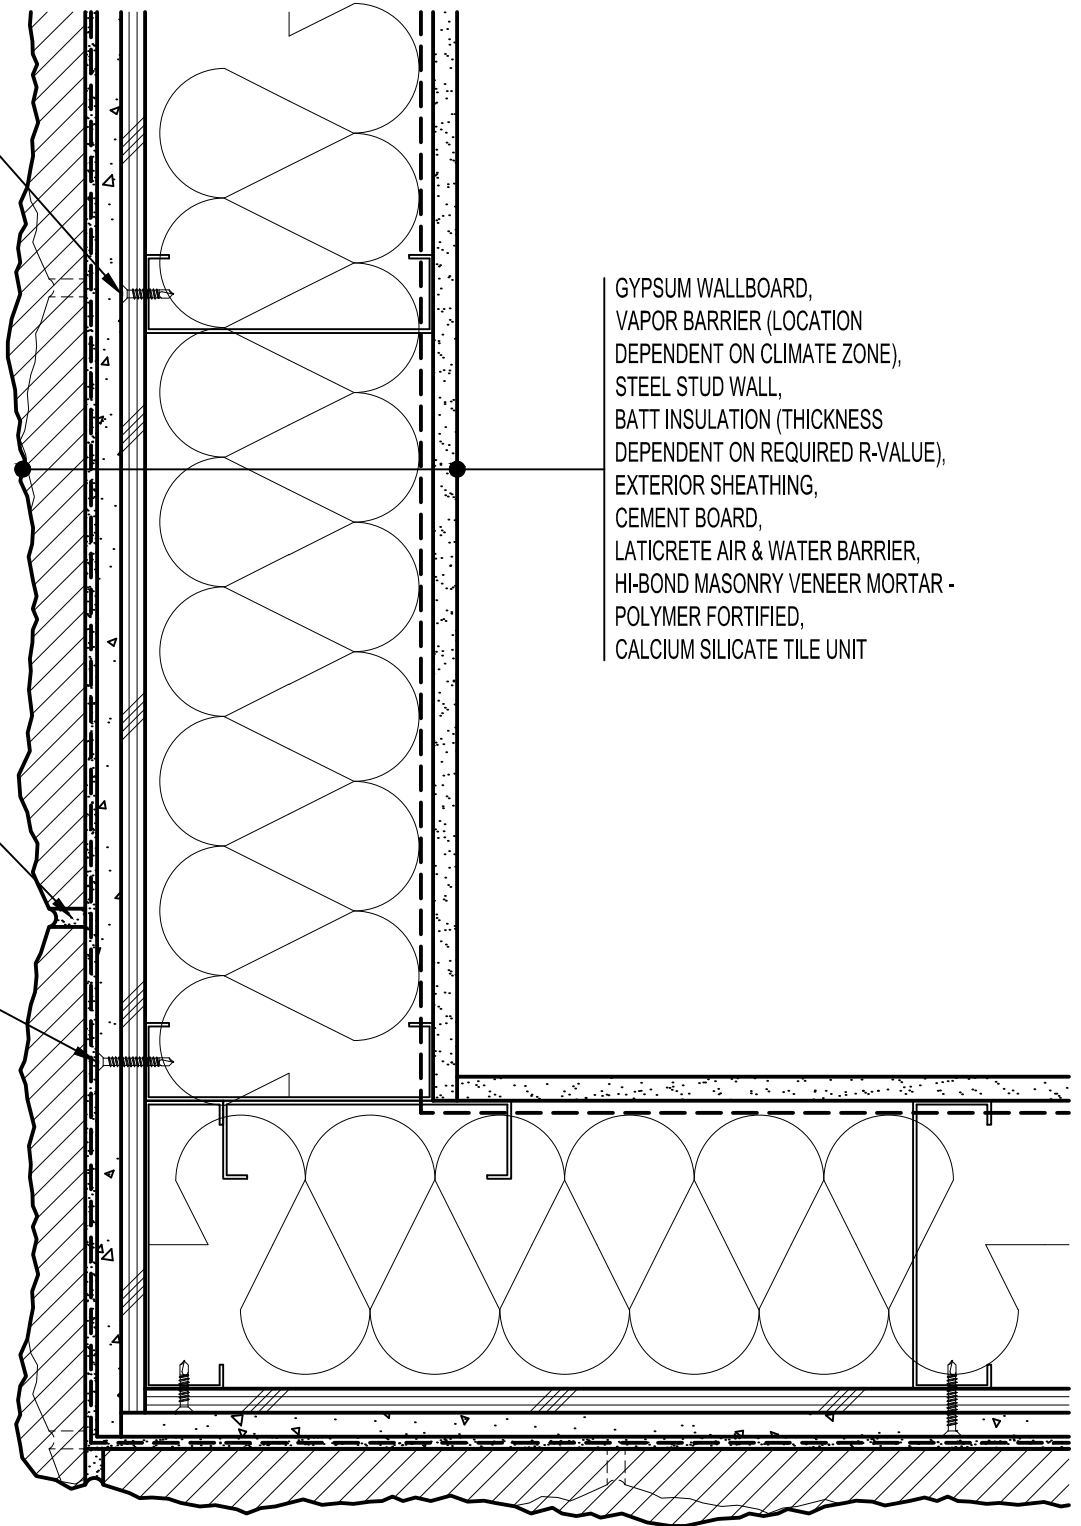

Arriscraft
Building Stone · Brick · Limestone

ARRISCRAFT-CADD

DETAIL No:

SS12RAT

TITLE:

TYPICAL OUTSIDE
BONDED CORNER

U152

DATE DRAWN:
03/02/15

SCALE:
3"=1'-0"

DRAWN BY:
TRI