


NOTE: REFER TO
WINDOW HEAD: SS12SUAC030
WINDOW JAMB: SS12SUAC041

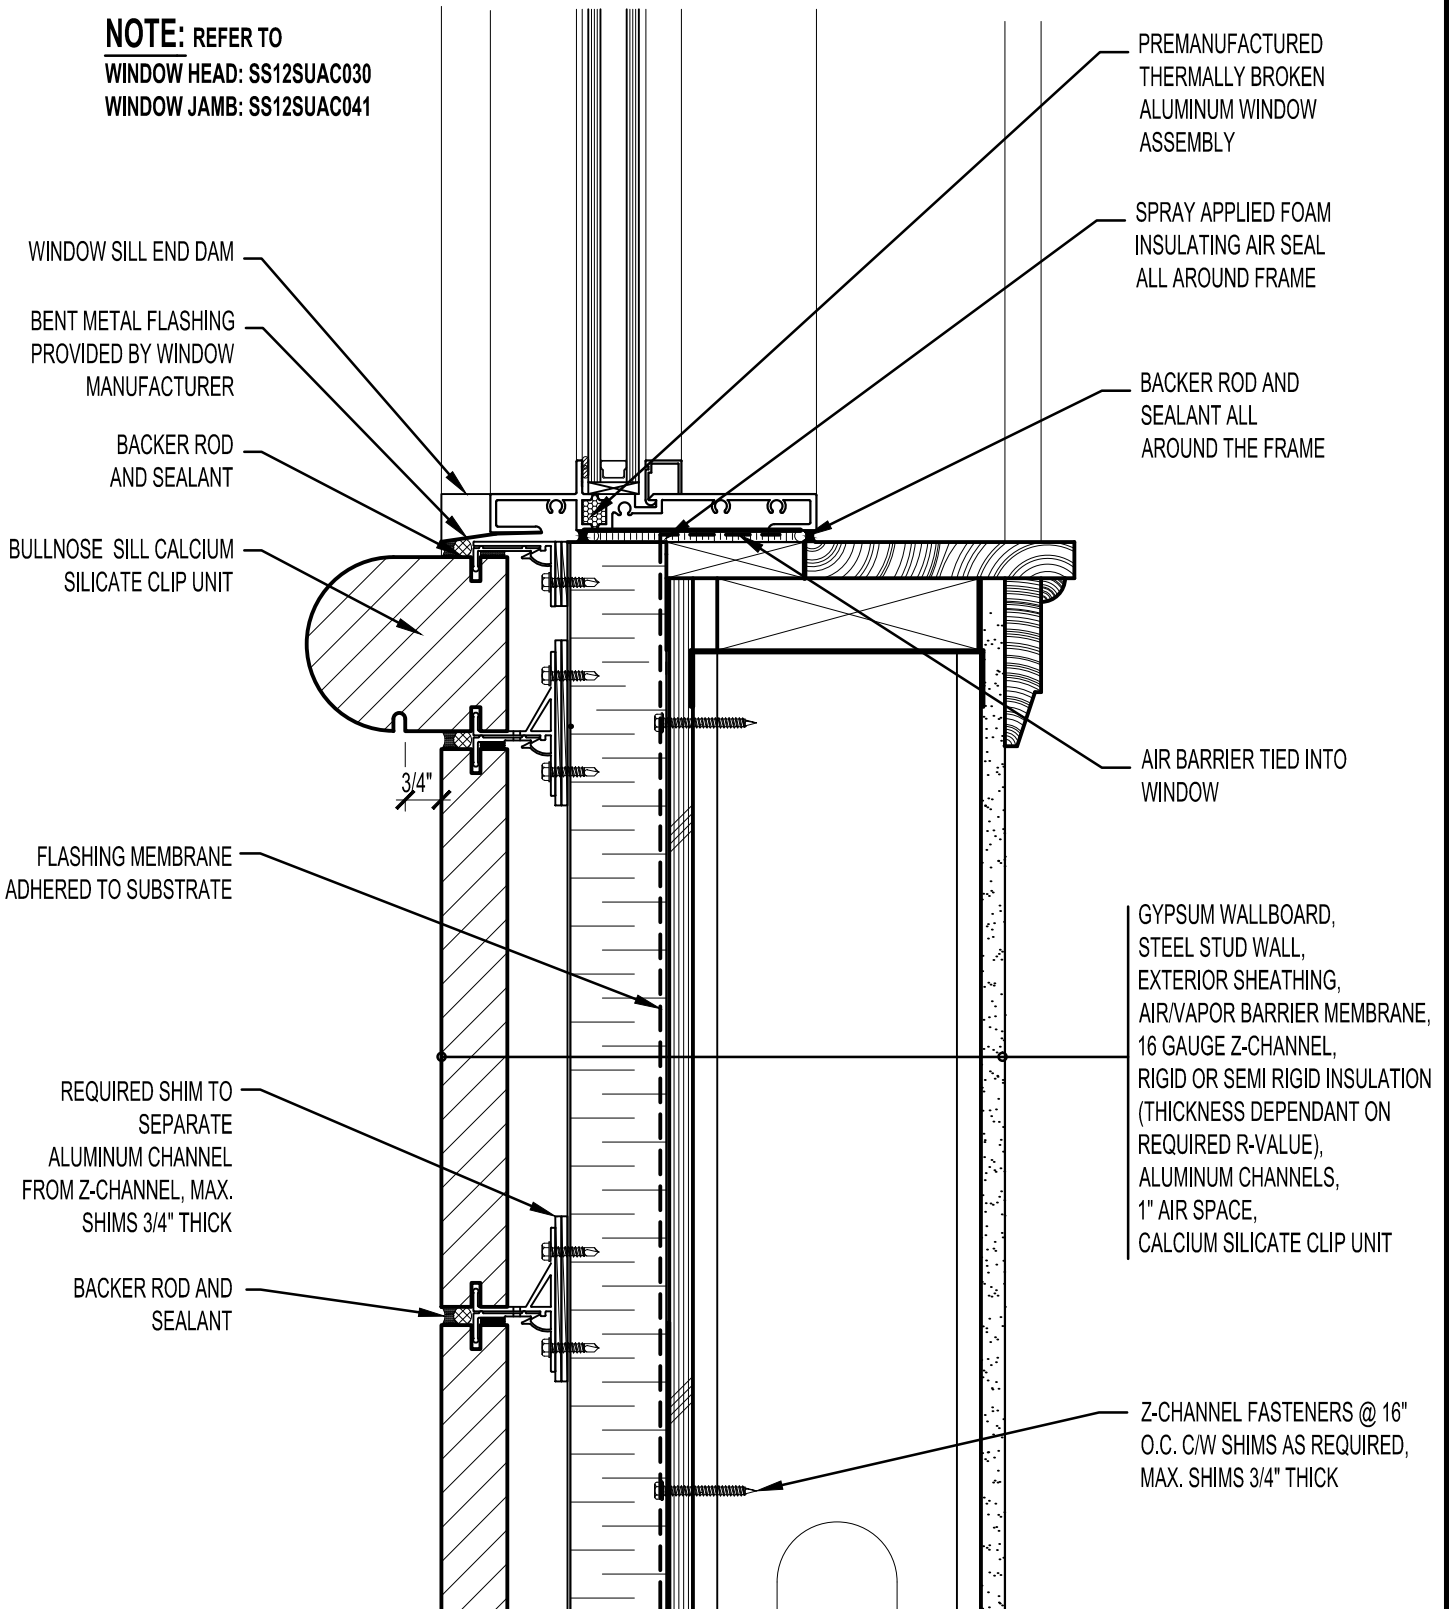

PREMANUFACTURED
 THERMALLY BROKEN
 ALUMINUM WINDOW
 ASSEMBLY


SPRAY APPLIED FOAM
 INSULATING AIR SEAL
 ALL AROUND FRAME

BACKER ROD AND
 SEALANT ALL
 AROUND THE FRAME

AIR BARRIER TIED INTO
 WINDOW

GYPSUM WALLBOARD,
 STEEL STUD WALL,
 EXTERIOR SHEATHING,
 AIR/VAPOR BARRIER MEMBRANE,
 16 GAUGE Z-CHANNEL,
 RIGID OR SEMI RIGID INSULATION
 (THICKNESS DEPENDANT ON
 REQUIRED R-VALUE),
 ALUMINUM CHANNELS,
 1" AIR SPACE,
 CALCIUM SILICATE CLIP UNIT

Z-CHANNEL FASTENERS @ 16"
 O.C. C/W SHIMS AS REQUIRED,
 MAX. SHIMS 3/4" THICK

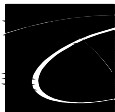

ARRISCRAFT
 INTERNATIONAL
 BUILDING STONE • BRICK • LIMESTONE

ARRISCRAFT • CADD

TITLE:

**BULLNOSE WINDOW
 SILL**

DATE DRAWN:
 01/15/12

SCALE:
 3"=1'-0"

DRAWN BY:
 D.D.N.

DETAIL No:
 SS 12SU

AC021