
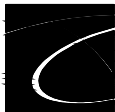


NOTE: REFER TO
 WINDOW HEAD: SS12SUAC030
 WINDOW JAMB: SS12SUAC041

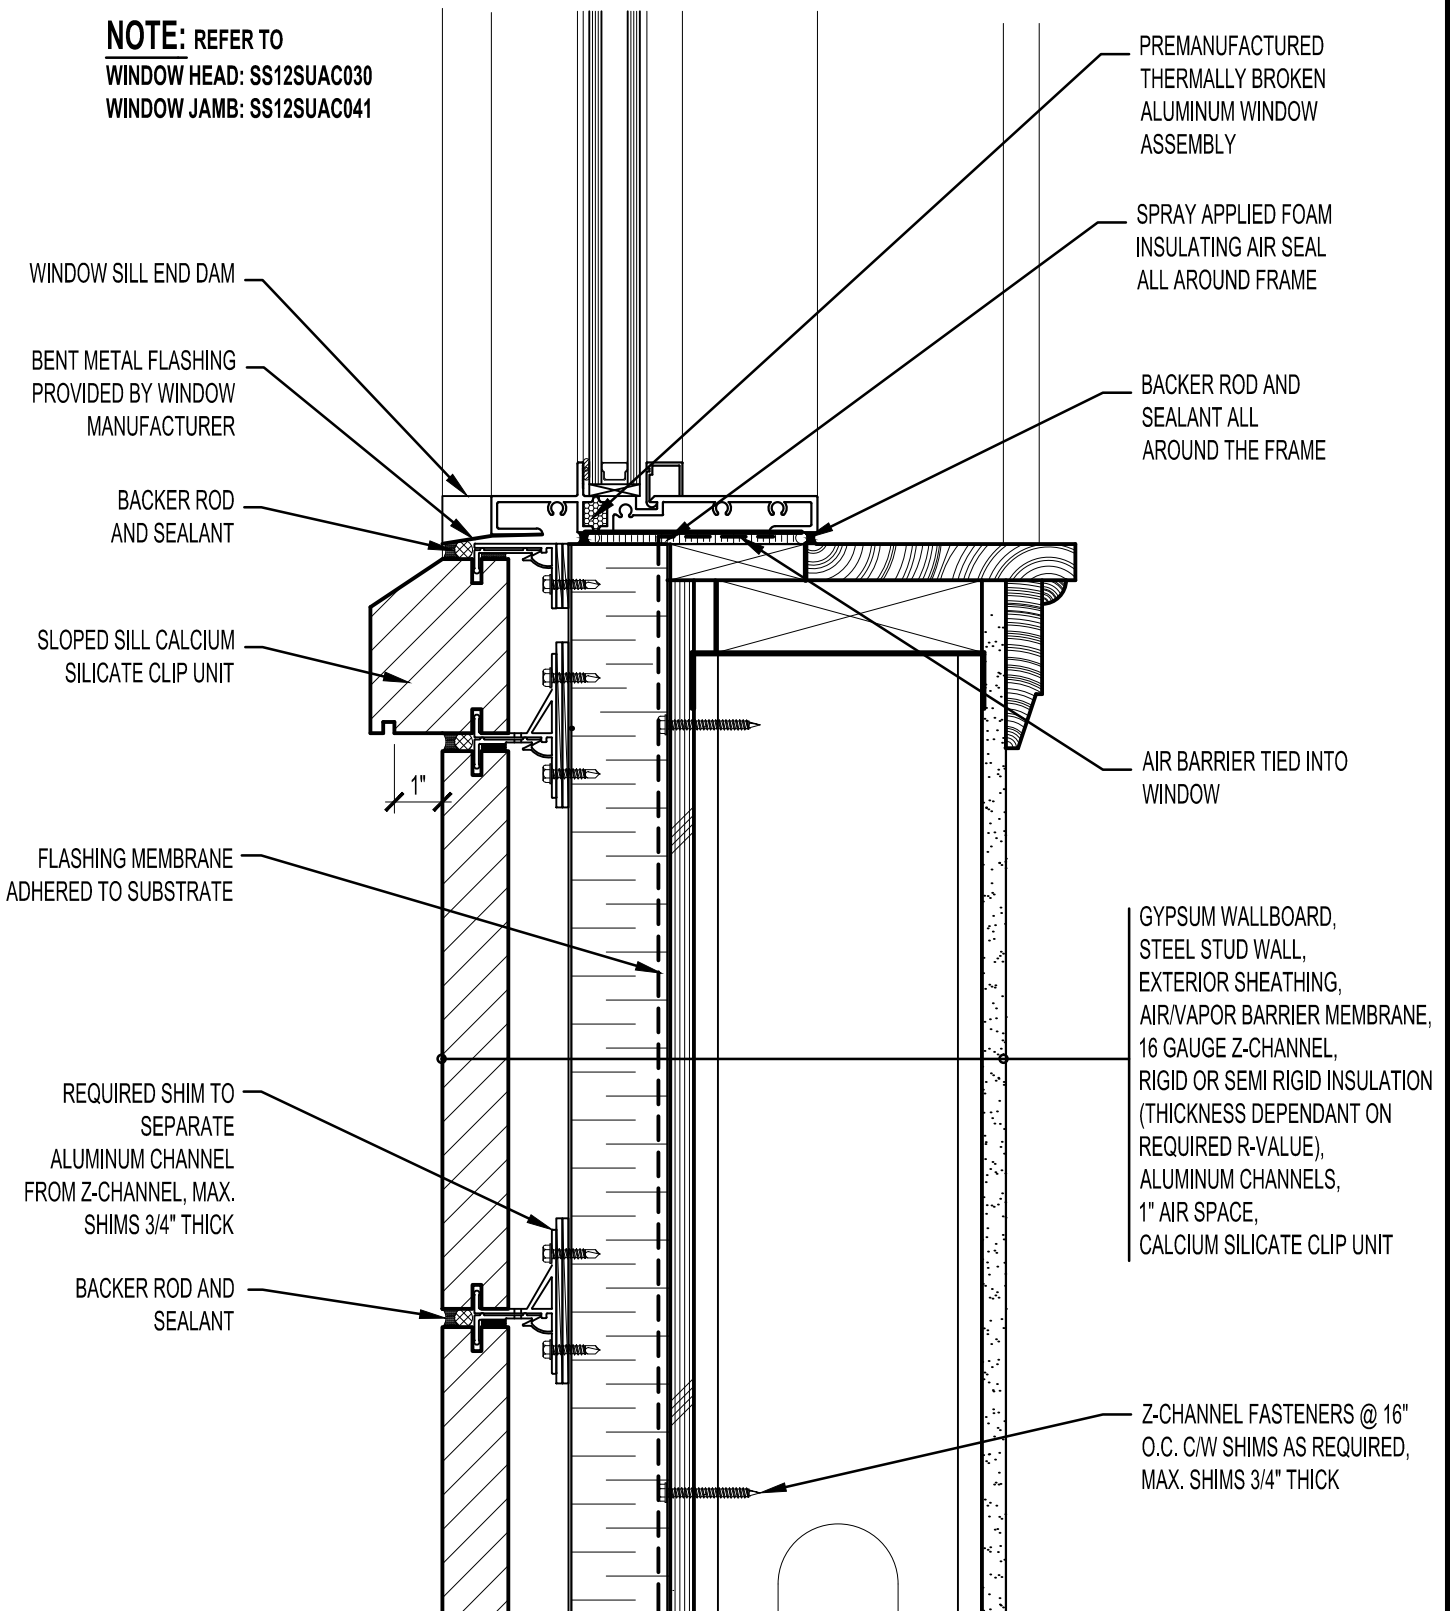

ARRISCRAFT
 INTERNATIONAL
 BUILDING STONE • BRICK • LIMESTONE

ARRISCRAFT • CADD

TITLE:

WATERTABLE WINDOW
 SILL

DATE DRAWN:
 01/15/12

SCALE:
 3"=1'-0"

DRAWN BY:
 D.D.N.

DETAIL No:
 SS 12SU

AC022