
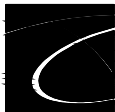


**NOTE:** REFER TO  
 WINDOW HEAD: SS12SUAC031  
 WINDOW JAMB: SS12SUAC045

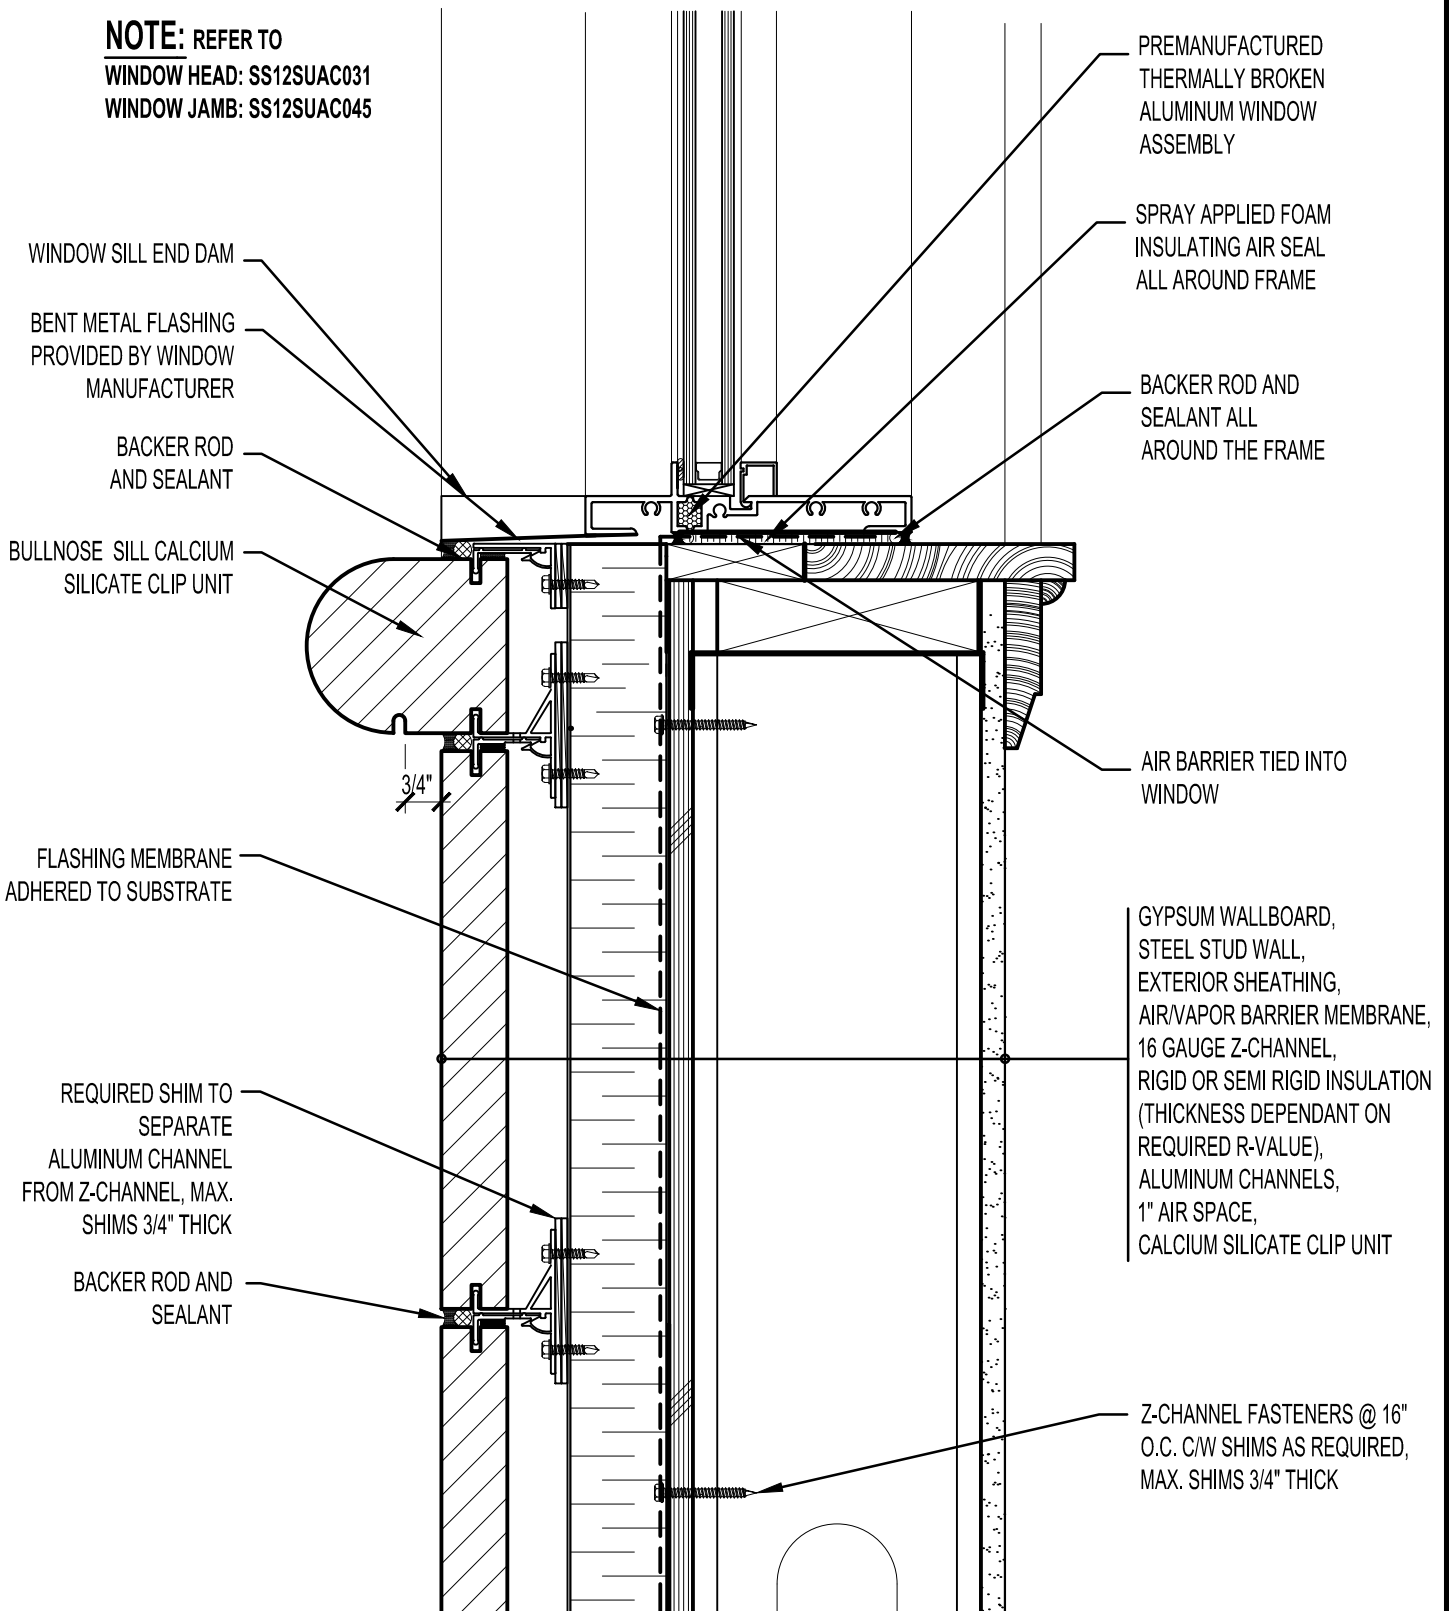

**ARRISCRAFT**  
 INTERNATIONAL  
 BUILDING STONE • BRICK • LIMESTONE

**ARRISCRAFT • CADD**

TITLE:

BULLNOSE WINDOW  
 SILL - RECESSED WINDOW

DATE DRAWN:

01/15/12

SCALE:

3"=1'-0"

DRAWN BY:

D.D.N.

DETAIL No:

SS 12SU

**AC027**