


NOTE: REFER TO
 WINDOW JAMB: SS12SUAC043 & 44
 WINDOW SILL: SS12SUAC023-25

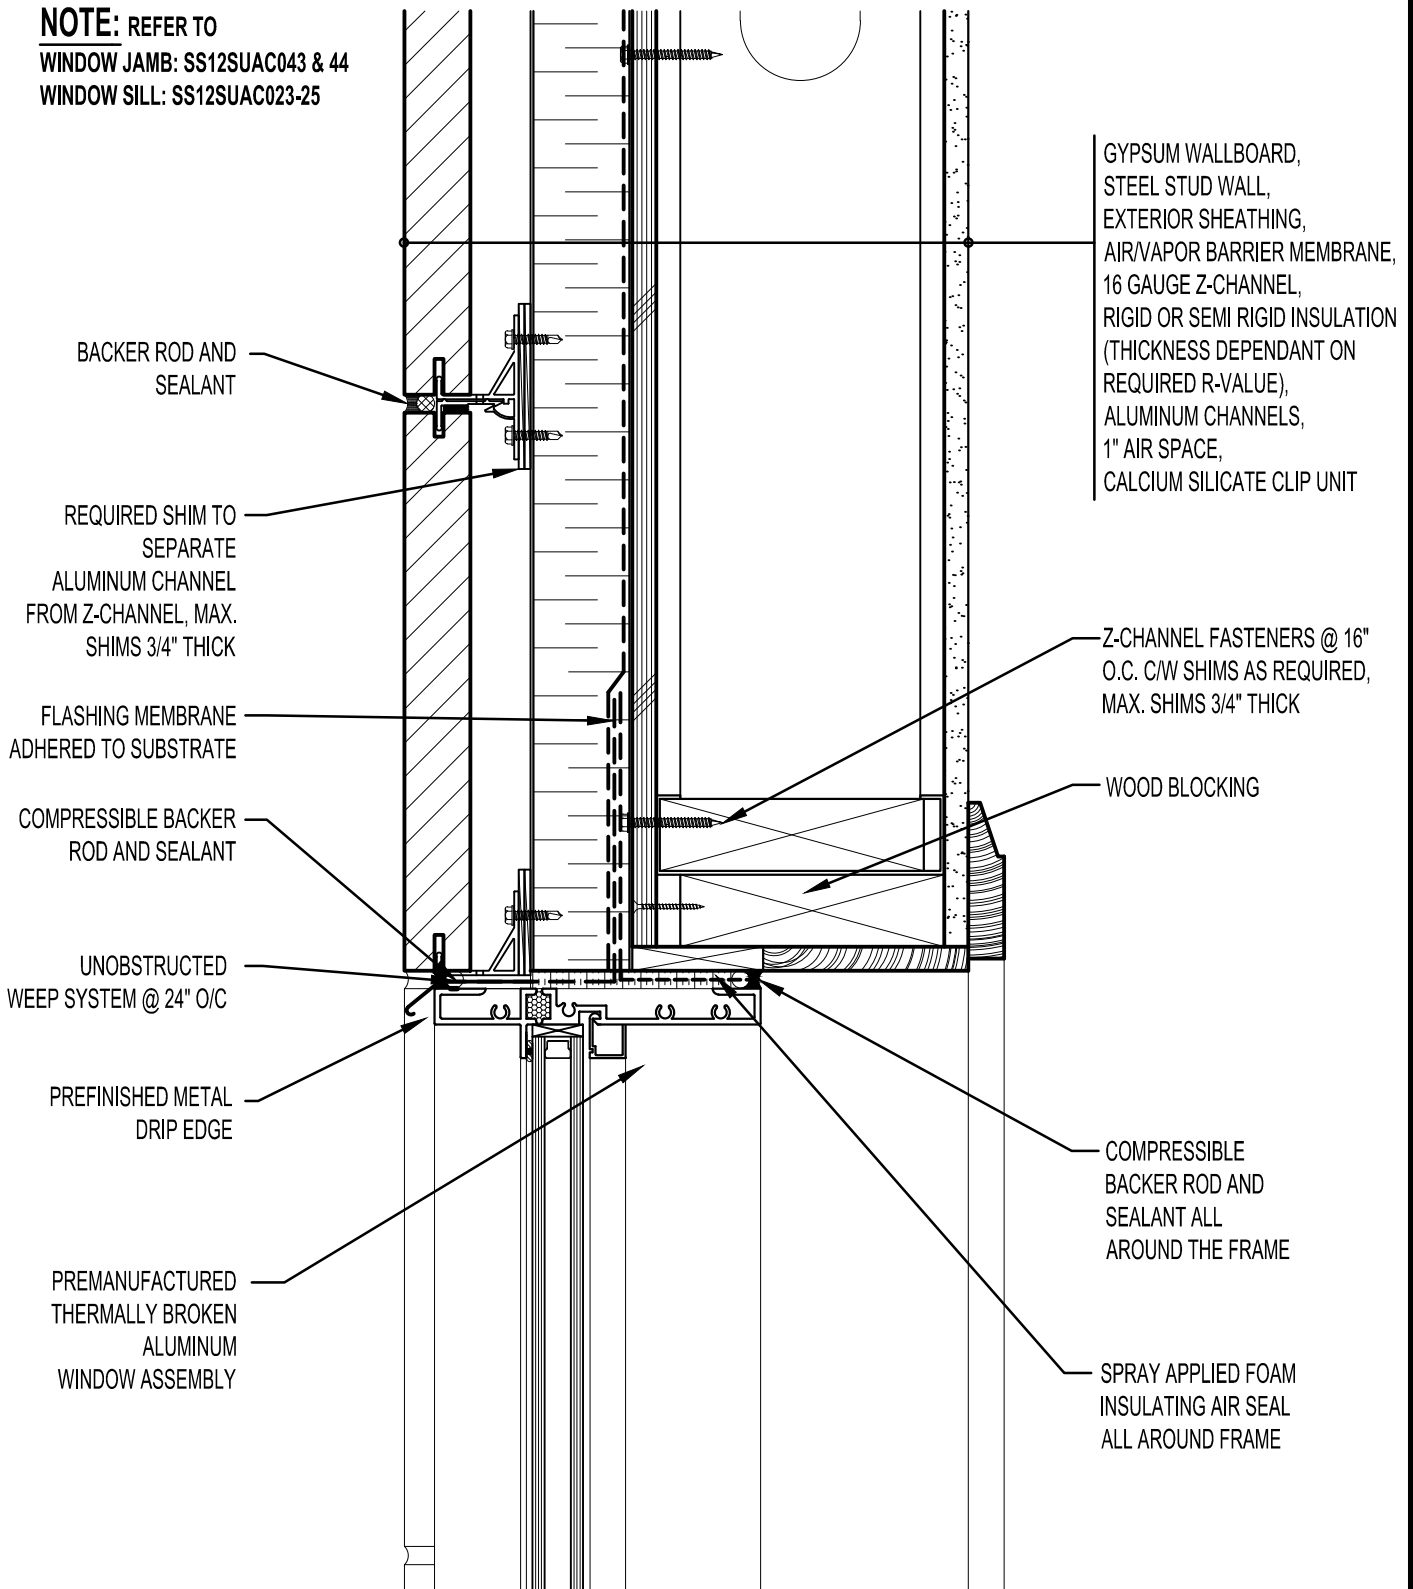

ARRISCRAFT • CADD

TITLE: ALUMINUM WINDOW HEAD - WINDOW @ KERF

DATE DRAWN: 01/15/12
 SCALE: 3"=1'-0"
 DRAWN BY: D.D.N.

DETAIL No: SS 12SU
AC032