
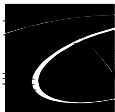


**NOTE:** REFER TO  
**WINDOW HEAD: SS12SUAC030**  
**WINDOW SILL: SS12SUAC020**

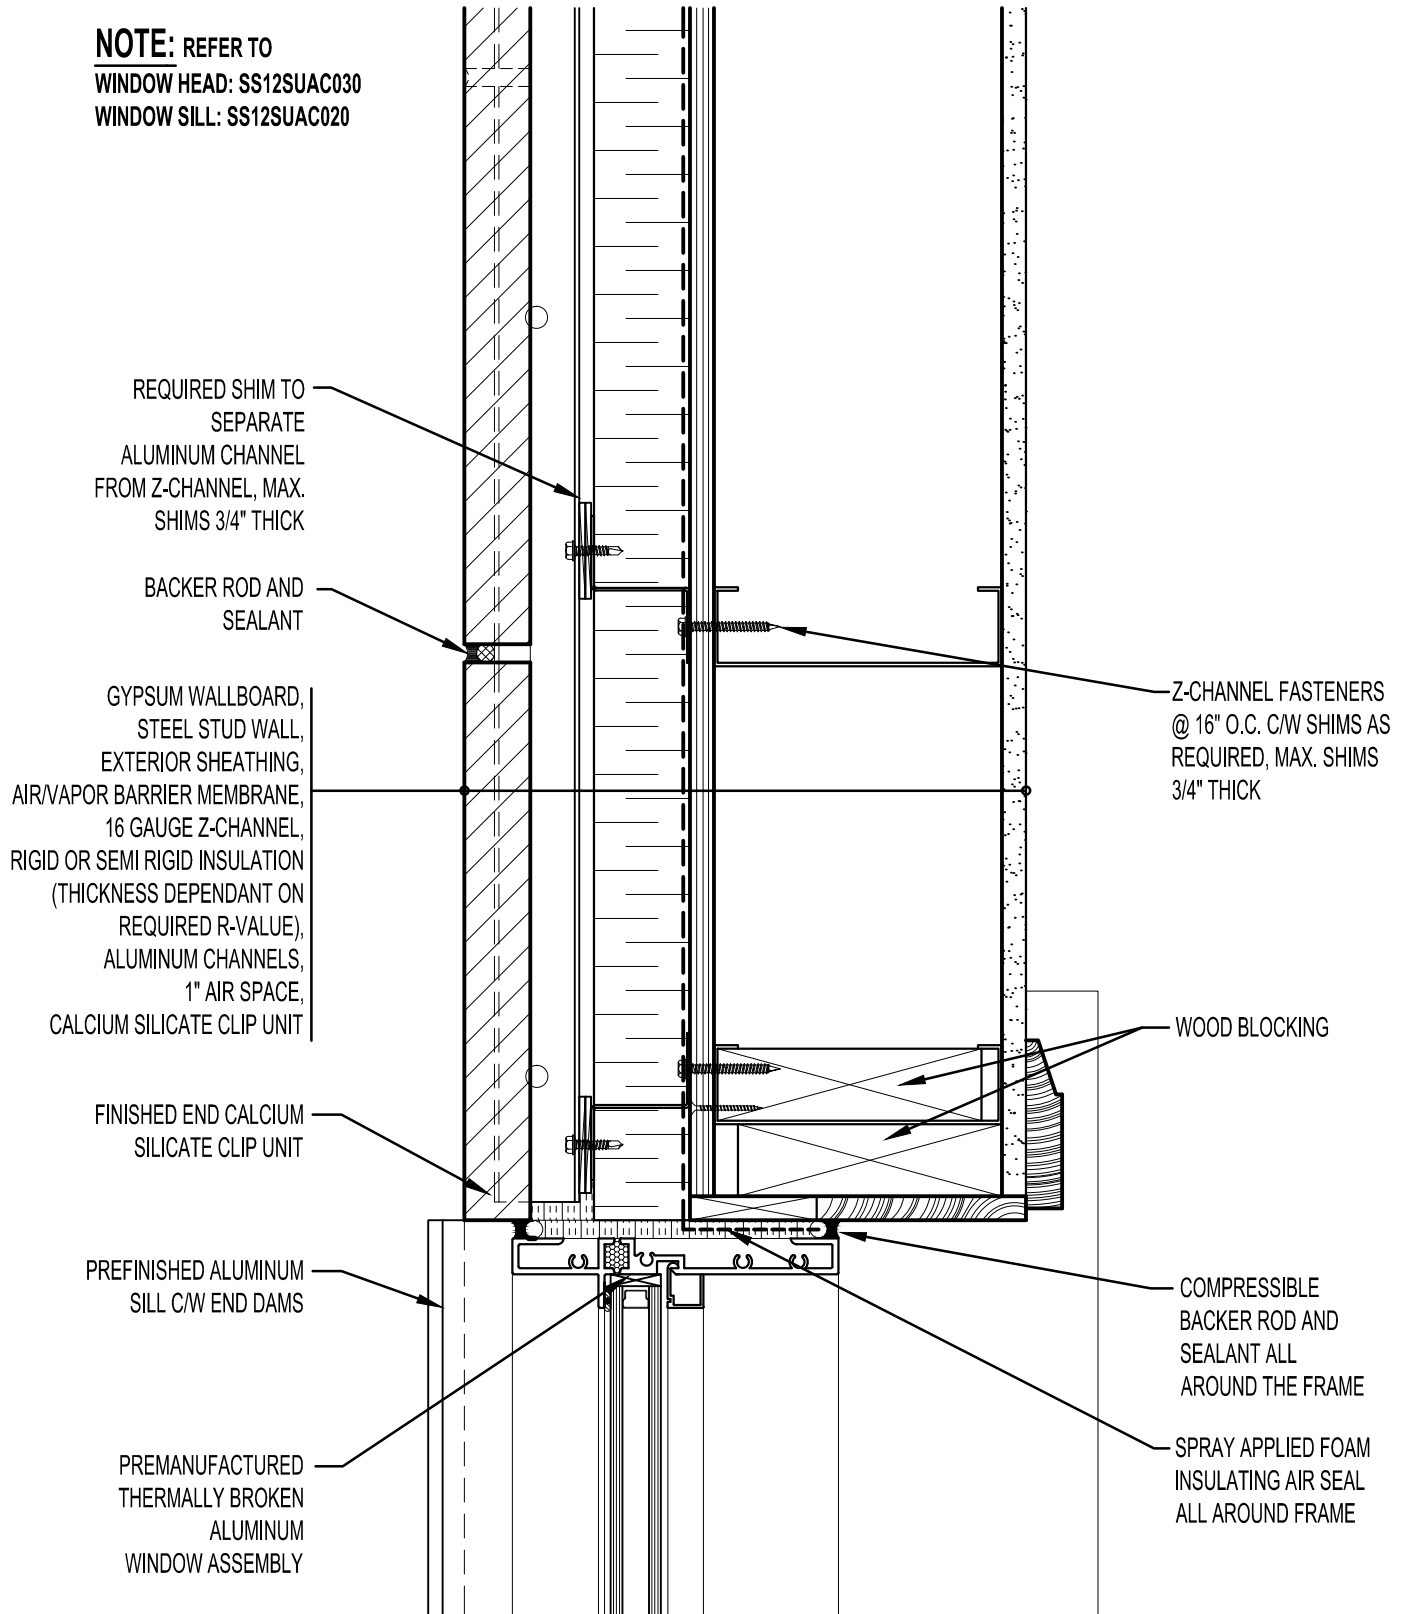

**ARRISCRAFT**  
 INTERNATIONAL  
 BUILDING STONE • BRICK • LIMESTONE

**ARRISCRAFT • CADD**

TITLE:  
**WINDOW JAMB WITH ALUMINUM SILL**  
 (PLAN VIEW)

DATE DRAWN:  
 01/15/12

SCALE:  
 3"=1'-0"

DRAWN BY:  
 D.D.N.

DETAIL No:  
 SS 12SU

**AC040**