
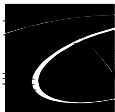


**NOTE:** REFER TO  
 WINDOW HEAD: SS12SUAC031  
 WINDOW SILL: SS12SUAC027

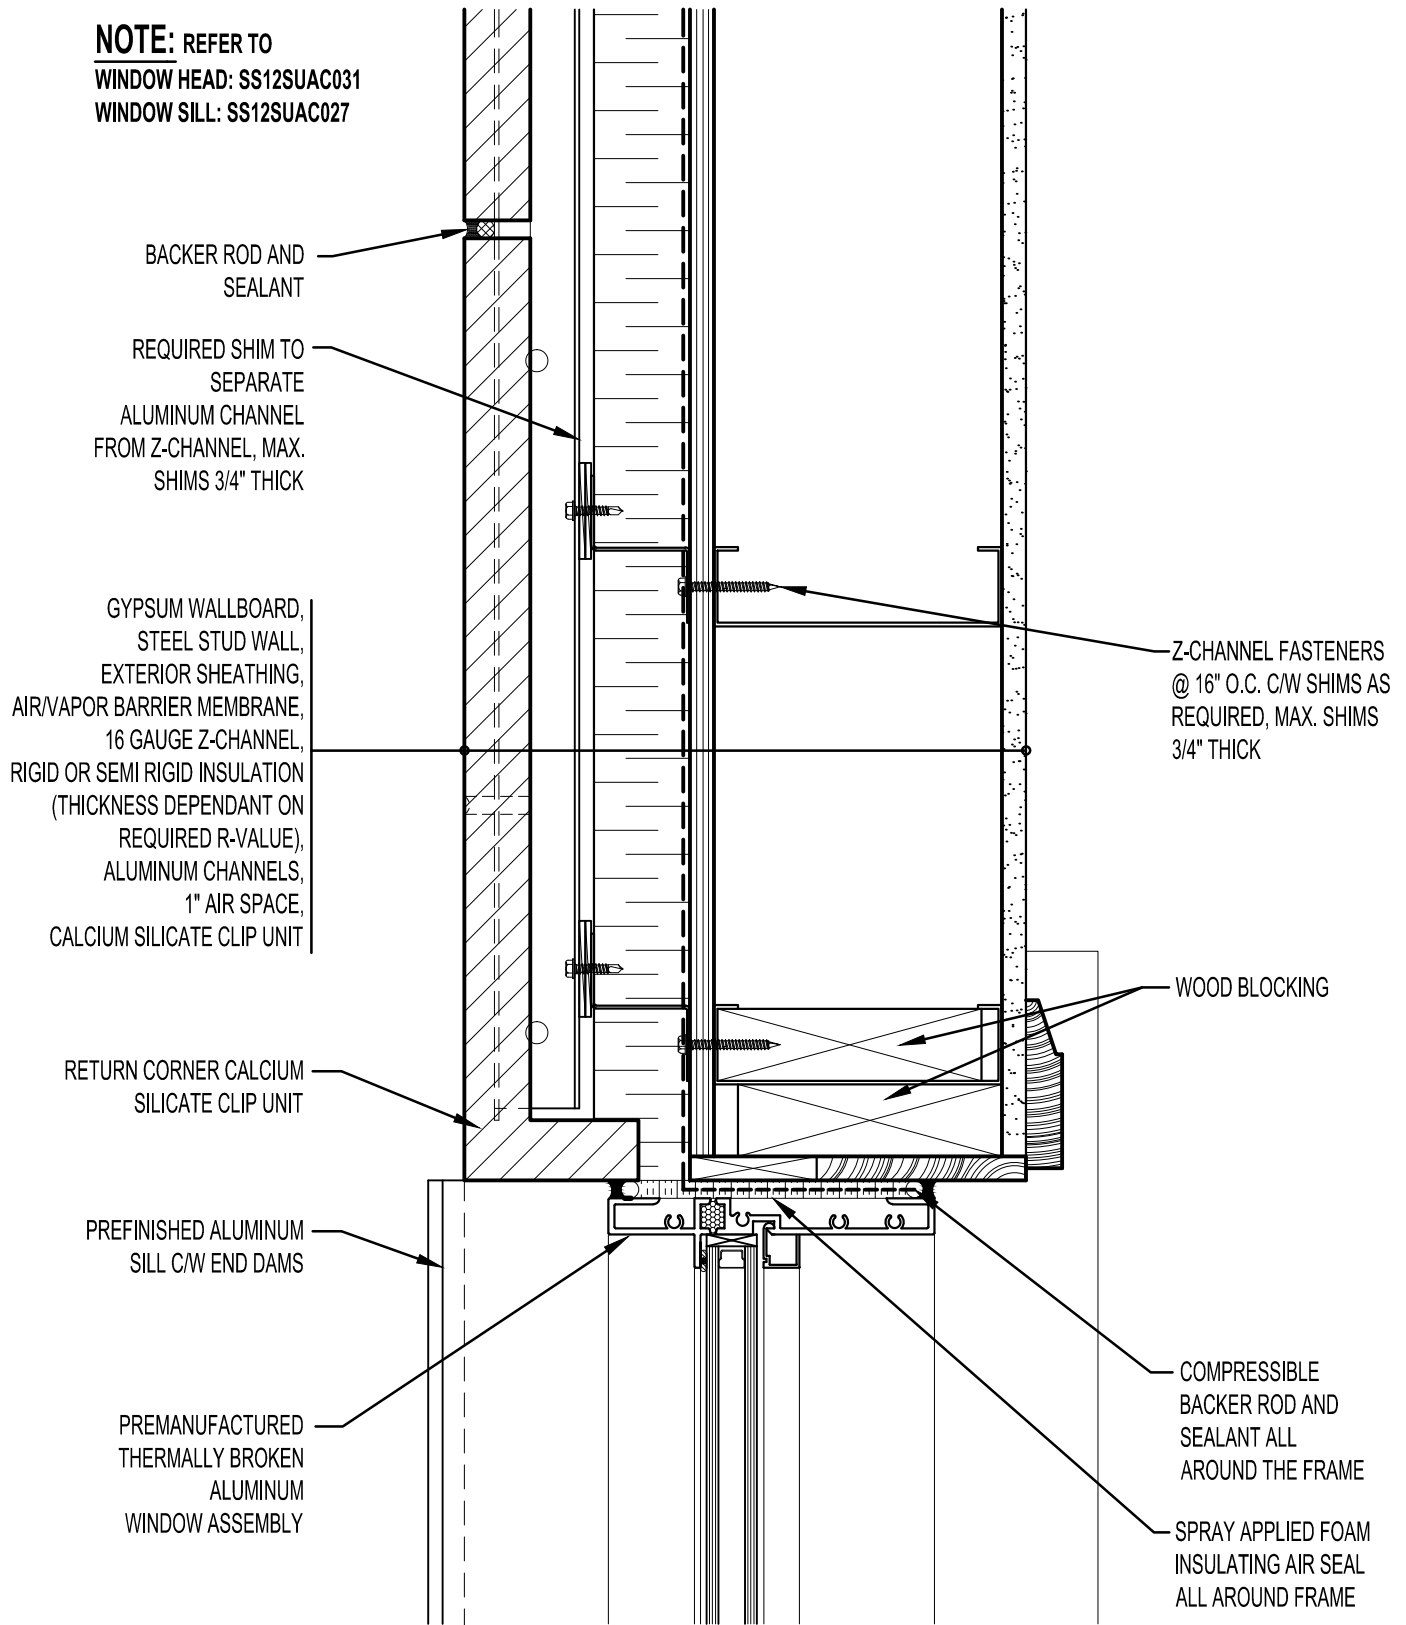

**ARRISCRAFT**  
 INTERNATIONAL  
 BUILDING STONE • BRICK • LIMESTONE

**ARRISCRAFT • CADD**

TITLE:  
 WINDOW JAMB WITH ALUMINUM SILL-  
 END RETURN CLIP UNIT (PLAN VIEW)

DATE DRAWN:  
 01/15/12

SCALE:  
 3"=1'-0"

DRAWN BY:  
 D.D.N.

DETAIL No:  
 SS 12SU

**AC042**