


NOTE: REFER TO
DOOR JAMB: SS12SUAC072
DOOR THRESHOLD: SS12SUAC052

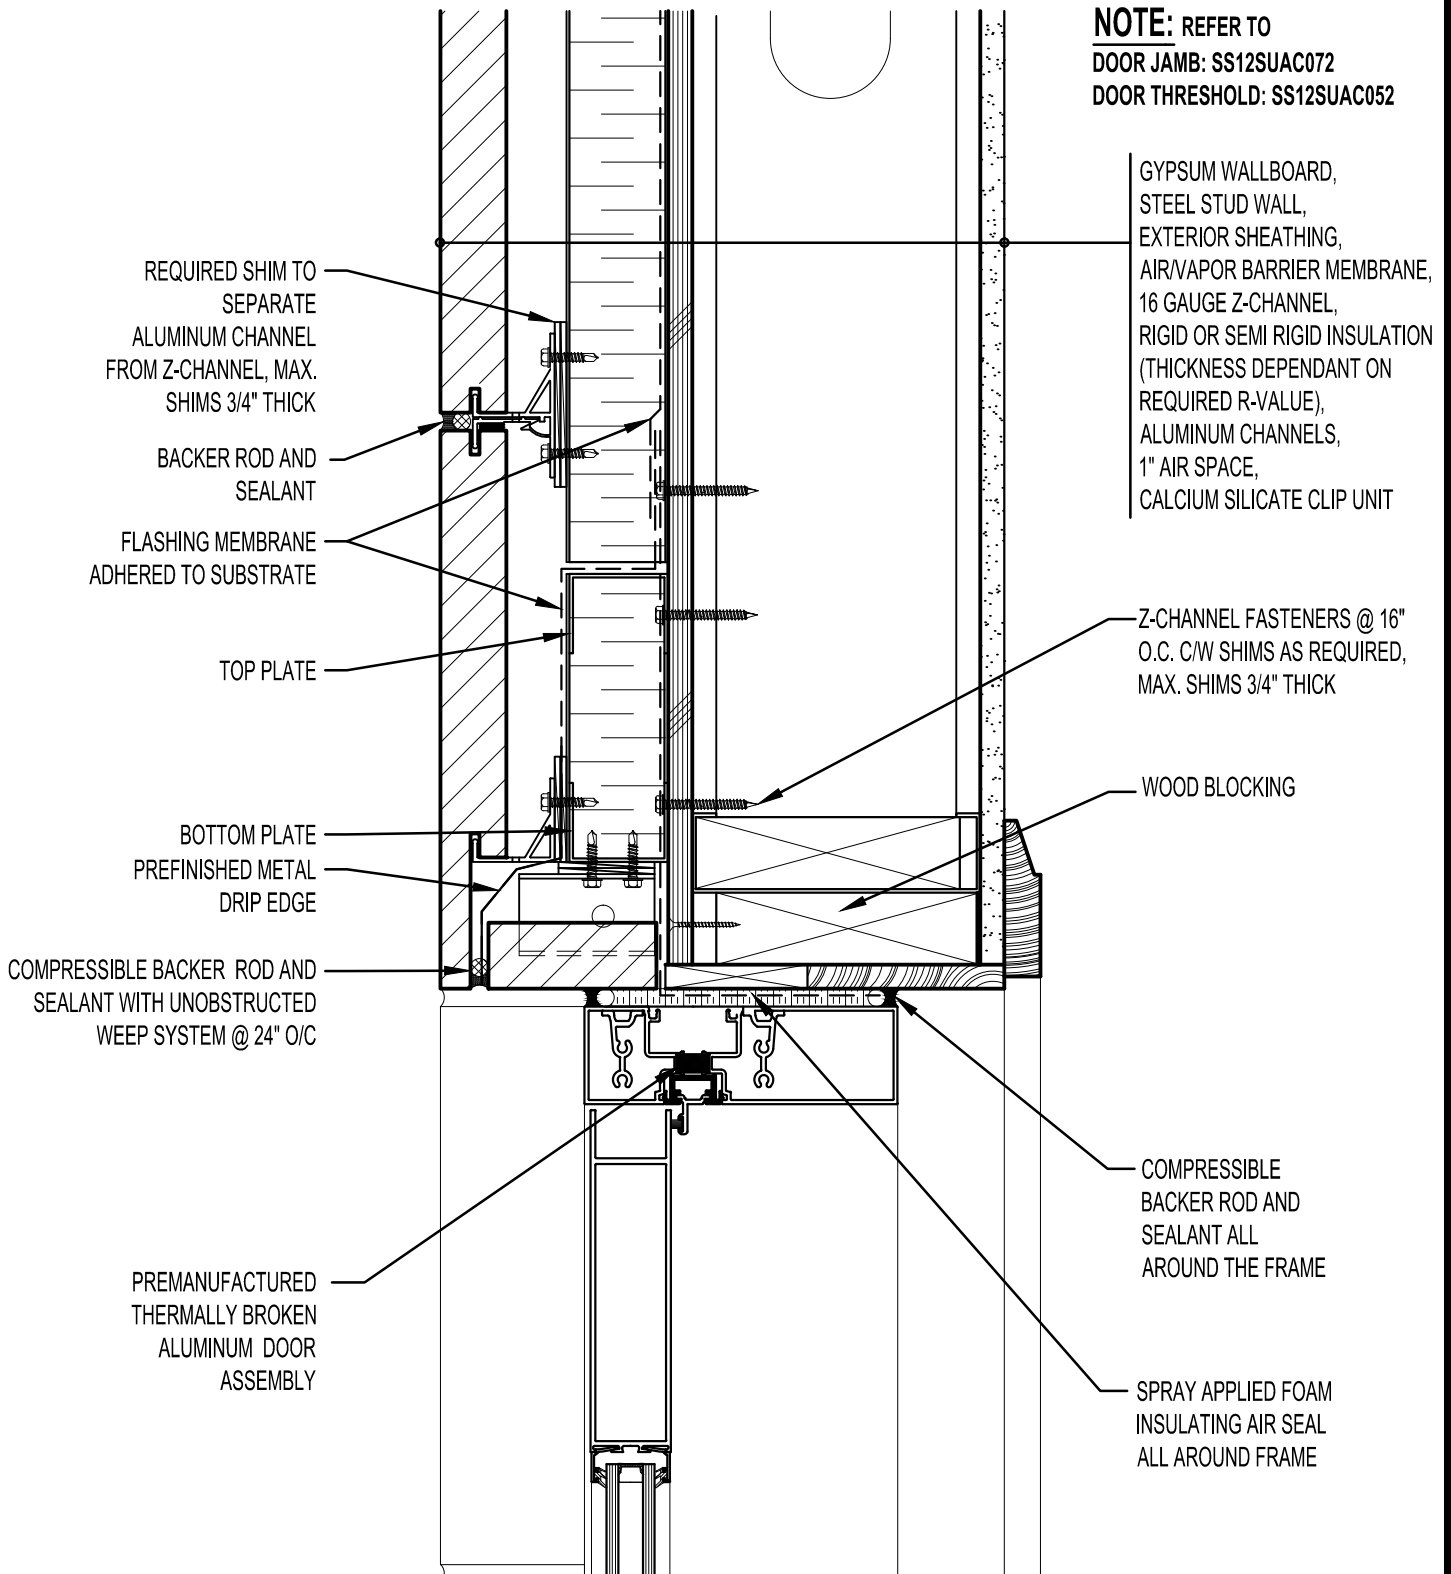

ARRISCRAFT • CADD

TITLE:
**OPTIONAL ALUMINUM DOOR
 HEAD WITH RETURN CLIP UNIT**

DATE DRAWN:
 01/15/12

SCALE:
 3"=1'-0"

DRAWN BY:
 D.D.N.

DETAIL No:
 SS 12SU

AC062