


NOTE: REFER TO  
 WINDOW HEAD: SS12SATU031  
 WINDOW JAMB: SS12SATU042

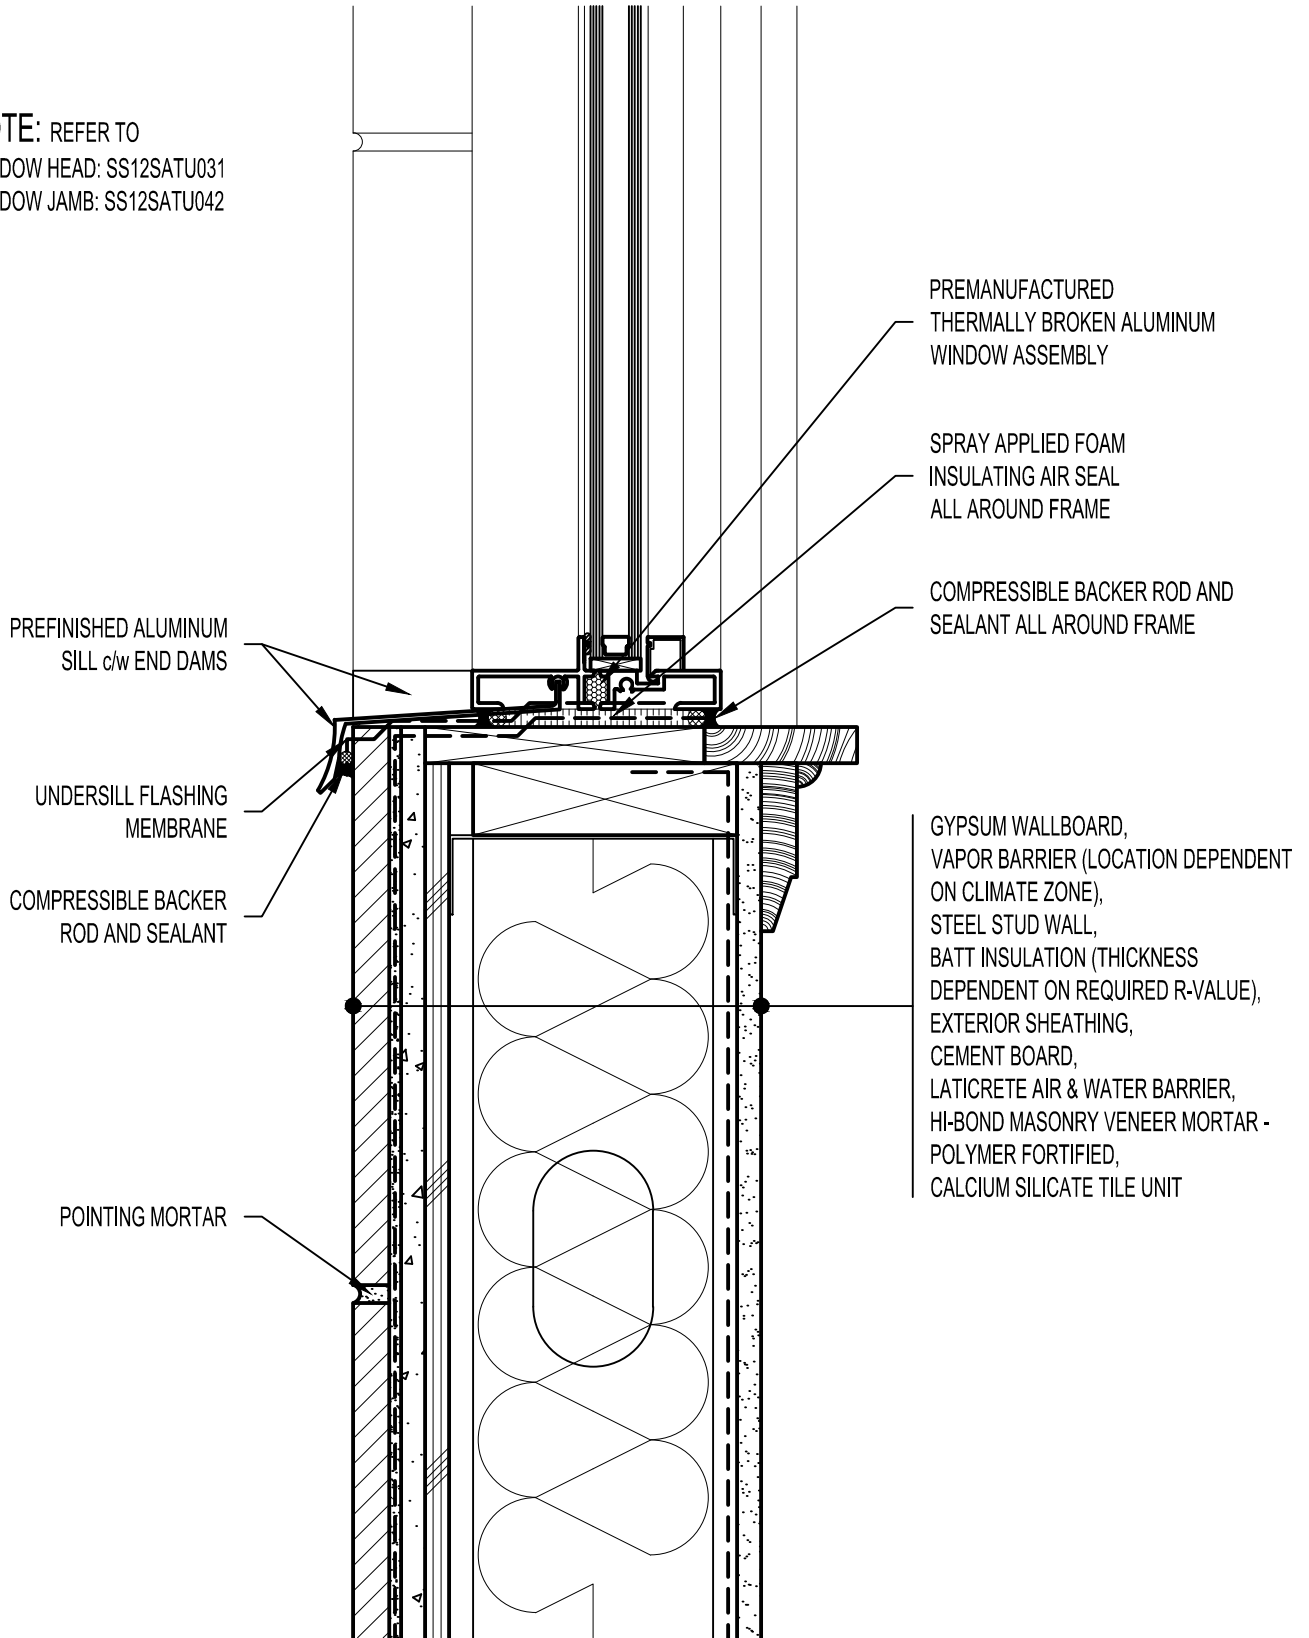

**Arriscraft**  
 Building Stone · Brick · Limestone

**ARRISCRAFT-CADD**

DETAIL No:

SS12SAT

TITLE:

ALUMINUM WINDOW SILL -  
 RECESSED WINDOW

**U023**

DATE DRAWN:  
 03/02/15

SCALE:  
 3"=1'-0"

DRAWN BY:  
 TRI