


NOTE: REFER TO
 WINDOW HEAD: SS12SATU031
 WINDOW JAMB: SS12SATU043

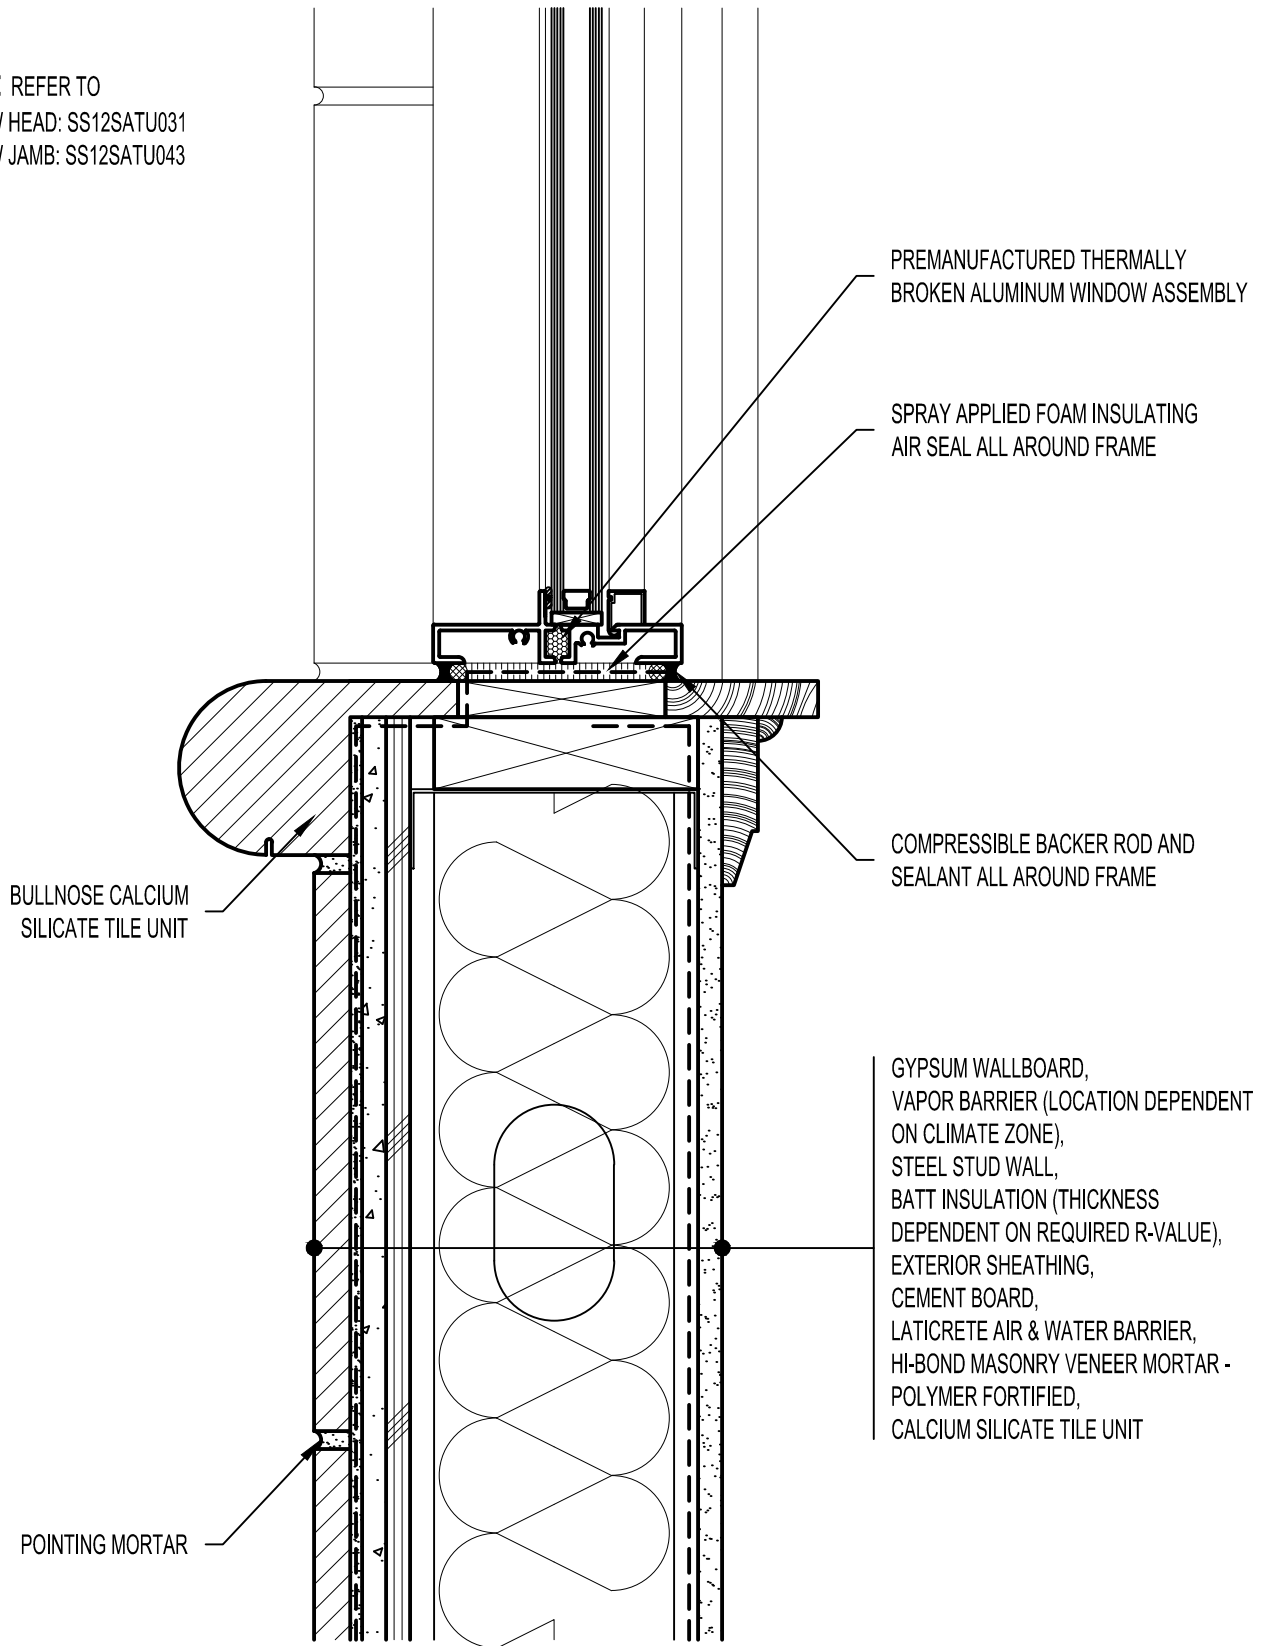

PREMANUFACTURED THERMALLY
 BROKEN ALUMINUM WINDOW ASSEMBLY

SPRAY APPLIED FOAM INSULATING
 AIR SEAL ALL AROUND FRAME

COMPRESSIBLE BACKER ROD AND
 SEALANT ALL AROUND FRAME

BULLNOSE CALCIUM
 SILICATE TILE UNIT

GYPSUM WALLBOARD,
 VAPOR BARRIER (LOCATION DEPENDENT
 ON CLIMATE ZONE),
 STEEL STUD WALL,
 BATT INSULATION (THICKNESS
 DEPENDENT ON REQUIRED R-VALUE),
 EXTERIOR SHEATHING,
 CEMENT BOARD,
 LATICRETE AIR & WATER BARRIER,
 HI-BOND MASONRY VENEER MORTAR -
 POLYMER FORTIFIED,
 CALCIUM SILICATE TILE UNIT

POINTING MORTAR

Arriscraft Building Stone · Brick · Limestone		ARRISCRAFT-CADD	DETAIL No: SS12SAT
DATE DRAWN: 03/02/15		SCALE: 3"=1'-0"	DRAWN BY: TRI
TITLE: BULLNOSE WINDOW SILL - RECESSED WINDOW		U024	