


NOTE: REFER TO
 DOOR HEAD: SS12SATU061
 DOOR JAMB: SS12SATU071

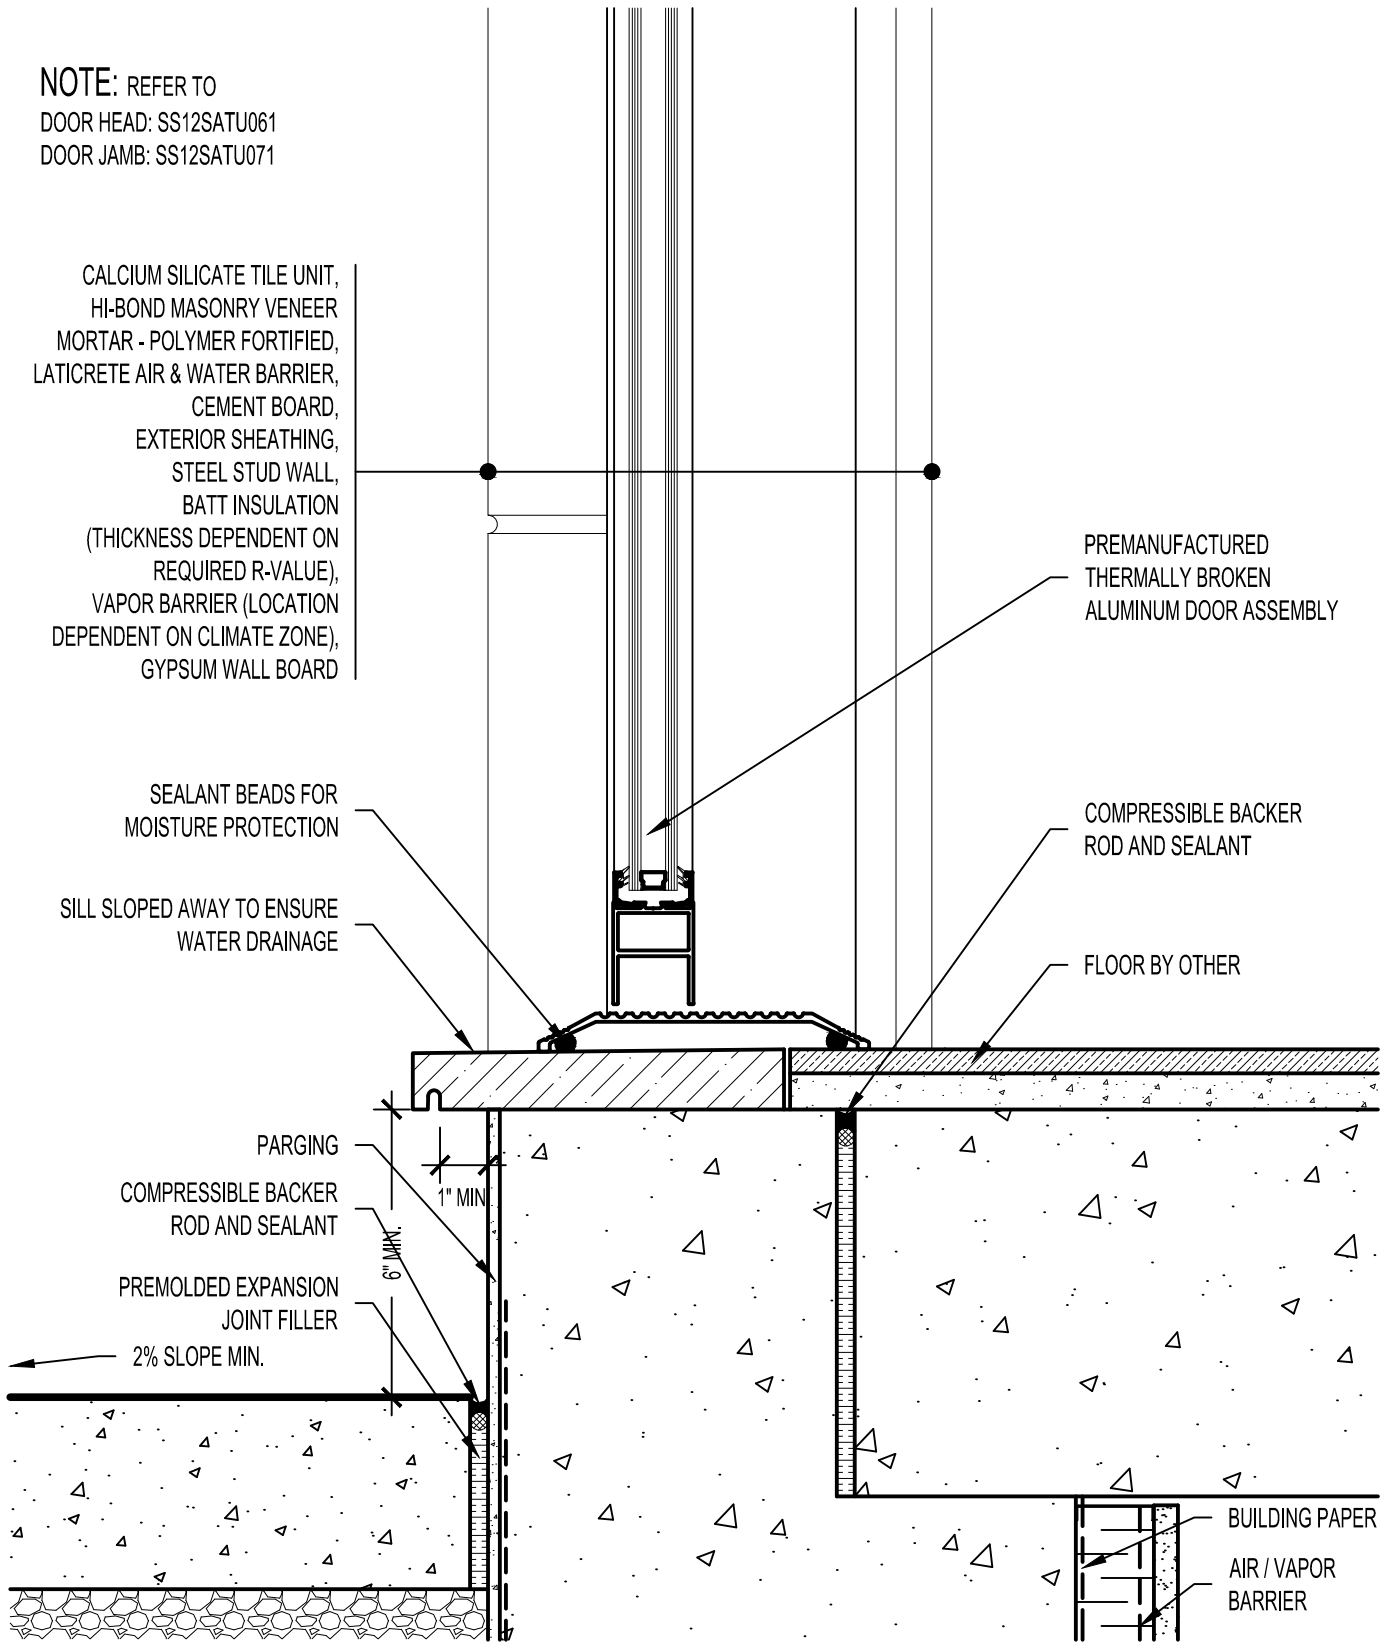

Arriscraft
 Building Stone · Brick · Limestone

ARRISCRAFT-CADD

DETAIL No:

SS12SAT

TITLE:

THRESHOLD OF DOOR

U050

DATE DRAWN:
03/02/15

SCALE:
3"=1'-0"

DRAWN BY:
TRI