


NOTE: REFER TO
 DOOR HEAD: SS12SATU061
 DOOR JAMB: SS12SATU071

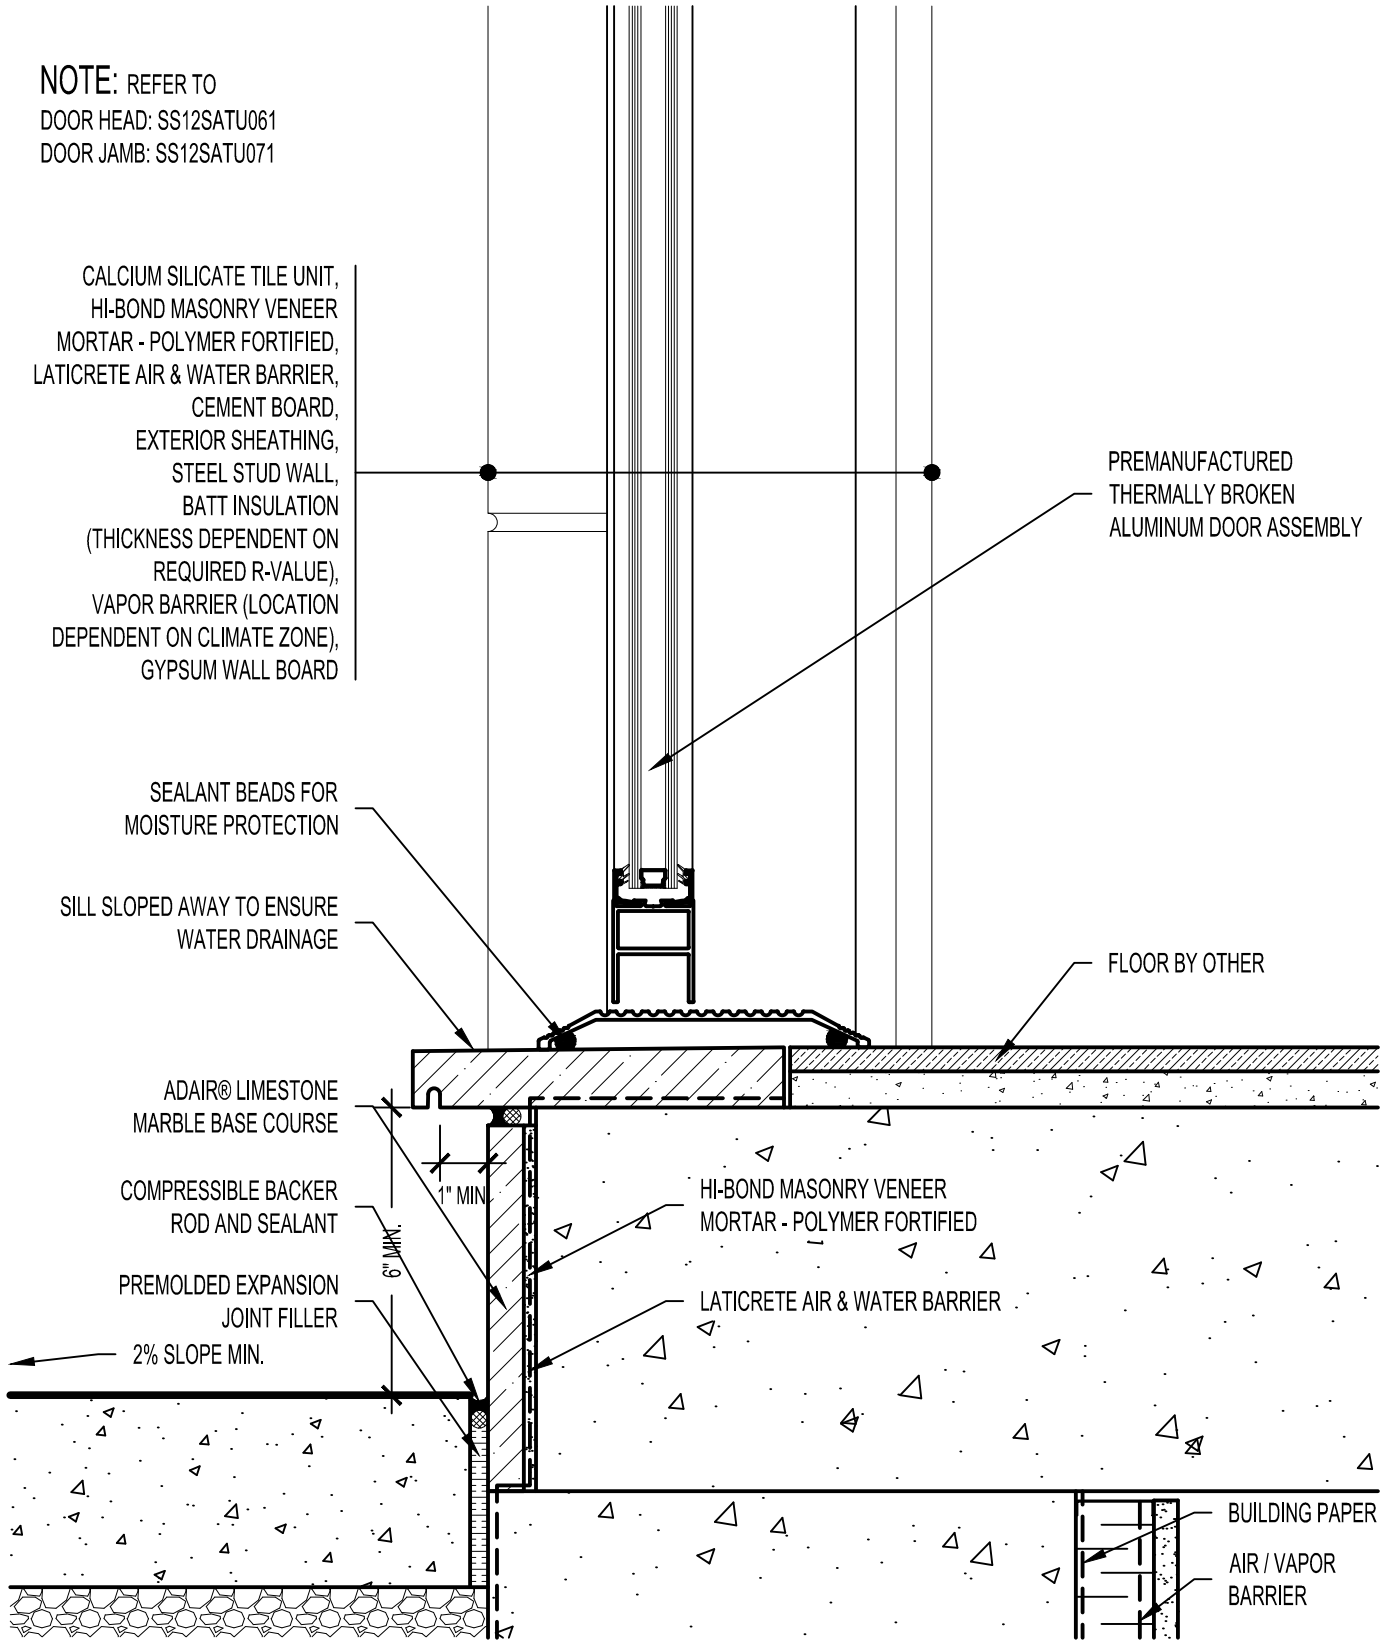

Arriscraft
 Building Stone · Brick · Limestone

ARRISCRAFT-CADD

DETAIL No:
 SS12SAT

TITLE:
 THRESHOLD OF DOOR WITH
 ADAIR® BASE COURSE

U051

| | | |
|-------------------------|--------------------|------------------|
| DATE DRAWN: 03/02/15 | SCALE: 3"=1'-0" | DRAWN BY: TRI |
|-------------------------|--------------------|------------------|