

NOTE: REFER TO  
DOOR HEAD: SS12SATU060

GYPSUM WALLBOARD,  
VAPOR BARRIER (LOCATION DEPENDENT  
ON CLIMATE ZONE),  
STEEL STUD WALL,  
BATT INSULATION (THICKNESS  
DEPENDENT ON REQUIRED R-VALUE),  
EXTERIOR SHEATHING,  
CEMENT BOARD,  
LATICRETE AIR & WATER BARRIER,  
HI-BOND MASONRY VENEER MORTAR -  
POLYMER FORTIFIED,  
CALCIUM SILICATE TILE UNIT


WOOD BLOCKING

COMPRESSIBLE BACKER  
ROD AND SEALANT

COMPRESSIBLE BACKER ROD AND  
SEALANT ALL AROUND FRAME

SPRAY APPLIED FOAM INSULATING  
AIR SEAL ALL AROUND FRAME

PREMANUFACTURED THERMALLY  
BROKEN ALUMINUM DOOR ASSEMBLY

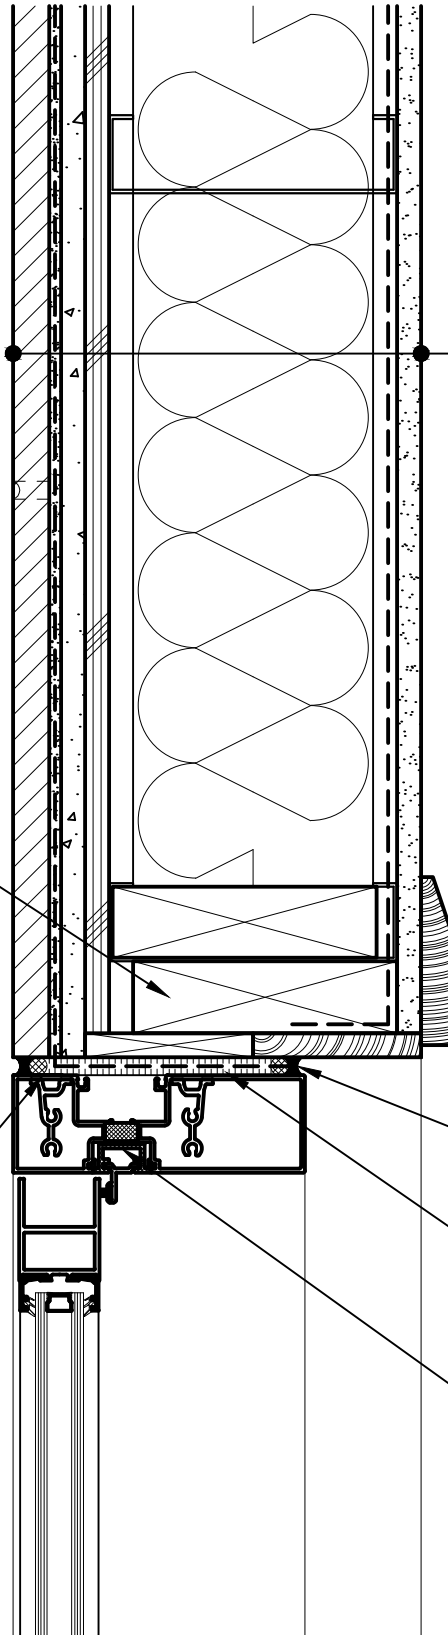

**Arriscraft**  
Building Stone · Brick · Limestone

**ARRISCRAFT-CADD**

DETAIL No:

SS12SAT

TITLE:

ALUMINUM DOOR JAMB  
(PLAN VIEW)

**U070**

DATE DRAWN:  
03/02/15

SCALE:  
3"=1'-0"

DRAWN BY:  
TRI