


ADAIR® LIMESTONE MASONRY UNIT,  
 MIN. 1" AIR SPACE,  
 RIGID OR SEMI-RIGID  
 INSULATION (THICKNESS  
 DEPENDANT ON REQUIRED  
 R-VALUE),  
 AIR/VAPOR BARRIER  
 MEMBRANE,  
 EXTERIOR SHEATHING,  
 STEEL STUD WALL,  
 GYPSUM WALLBOARD.

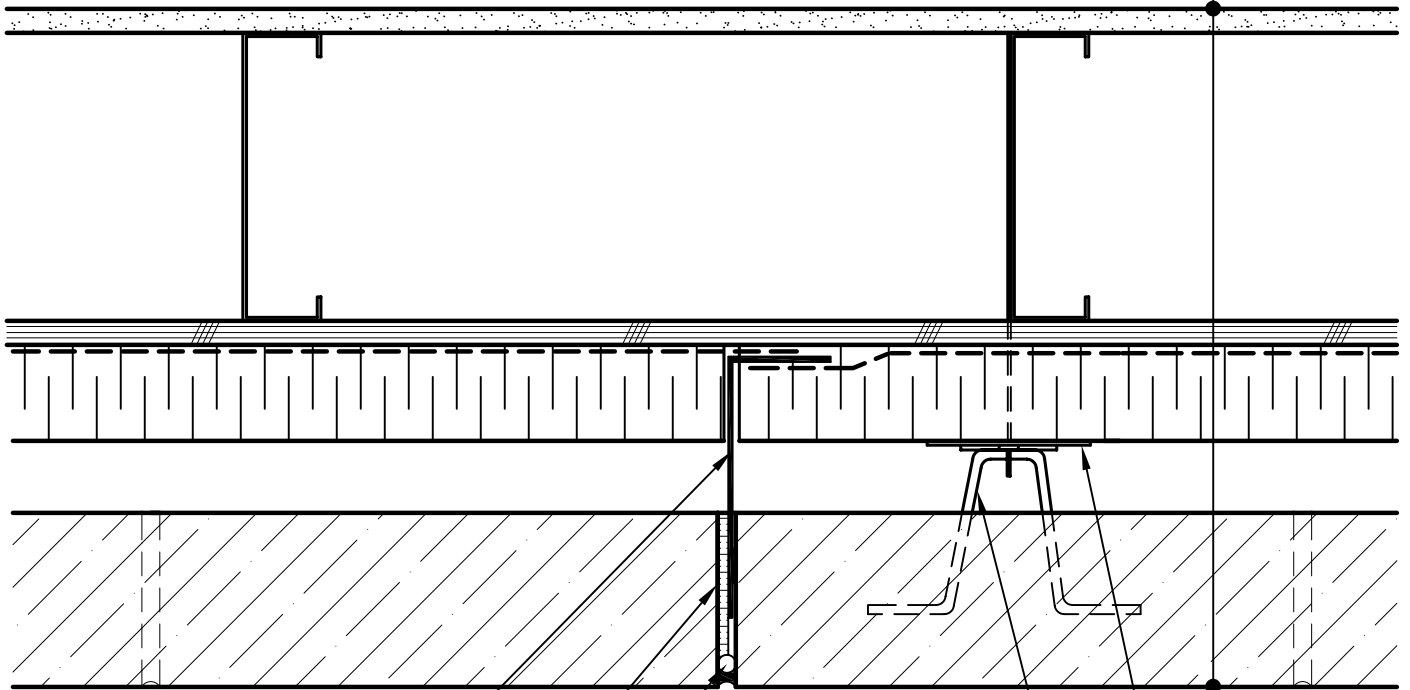

PREFINISHED METAL  
 FIRESTOPPING ADHERED TO  
 MASONRY VENEER WITH  
 CONTINUOUS SEALANT BEAD

PREMOLDED EXPANSION  
 JOINT FILLER

COMPRESSIBLE BACKER ROD  
 AND SEALANT

3/8" MIN.

INSULATION RETAINER

ADJUSTABLE WALL TIE



**ARRISCRAFT**  
 INTERNATIONAL  
 BUILDING STONE • BRICK • LIMESTONE

**ARRISCRAFT • CADD**

TITLE:  
**MOVEMENT JOINT  
 WITH FIRESTOPPING**

DATE DRAWN:  
 08/30/04

SCALE:  
 3"=1'-0"

DRAWN BY:  
 LPS

DETAIL No:  
 SS AD04S

**U141**