


NOTE: REFER TO
 WINDOW HEAD: SSAS3IU031
 WINDOW JAMB: SSAS3IU043

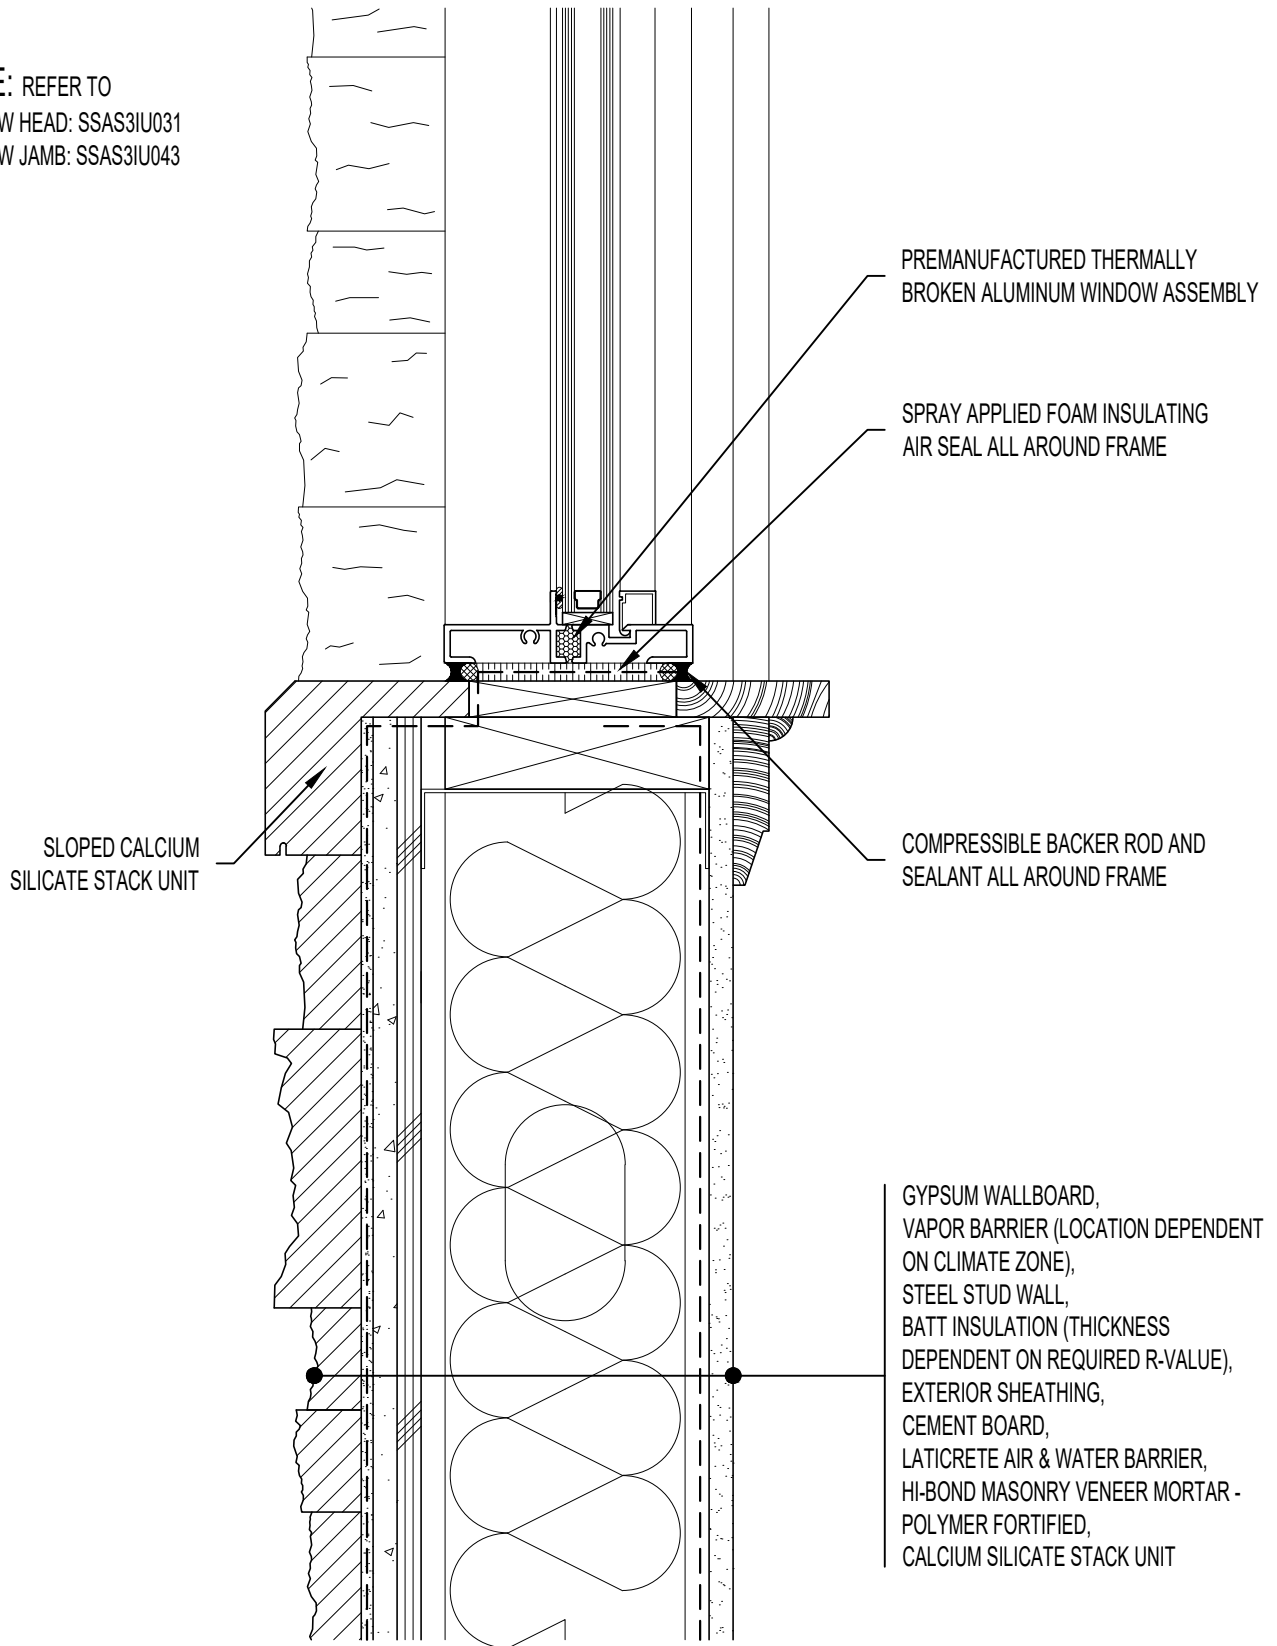

ARRISCRAFT-CADD

DETAIL No:

SSAS3I

TITLE:

SLOPED WINDOW SILL -
 RECESSED WINDOW

U025

DATE DRAWN:
 13 Jan 2021

SCALE:
 3"=1'-0"

DRAWN BY:
 TRI