


NOTE: REFER TO
 DOOR HEAD: SSAS3IU061
 DOOR JAMB: SSAS3IU071

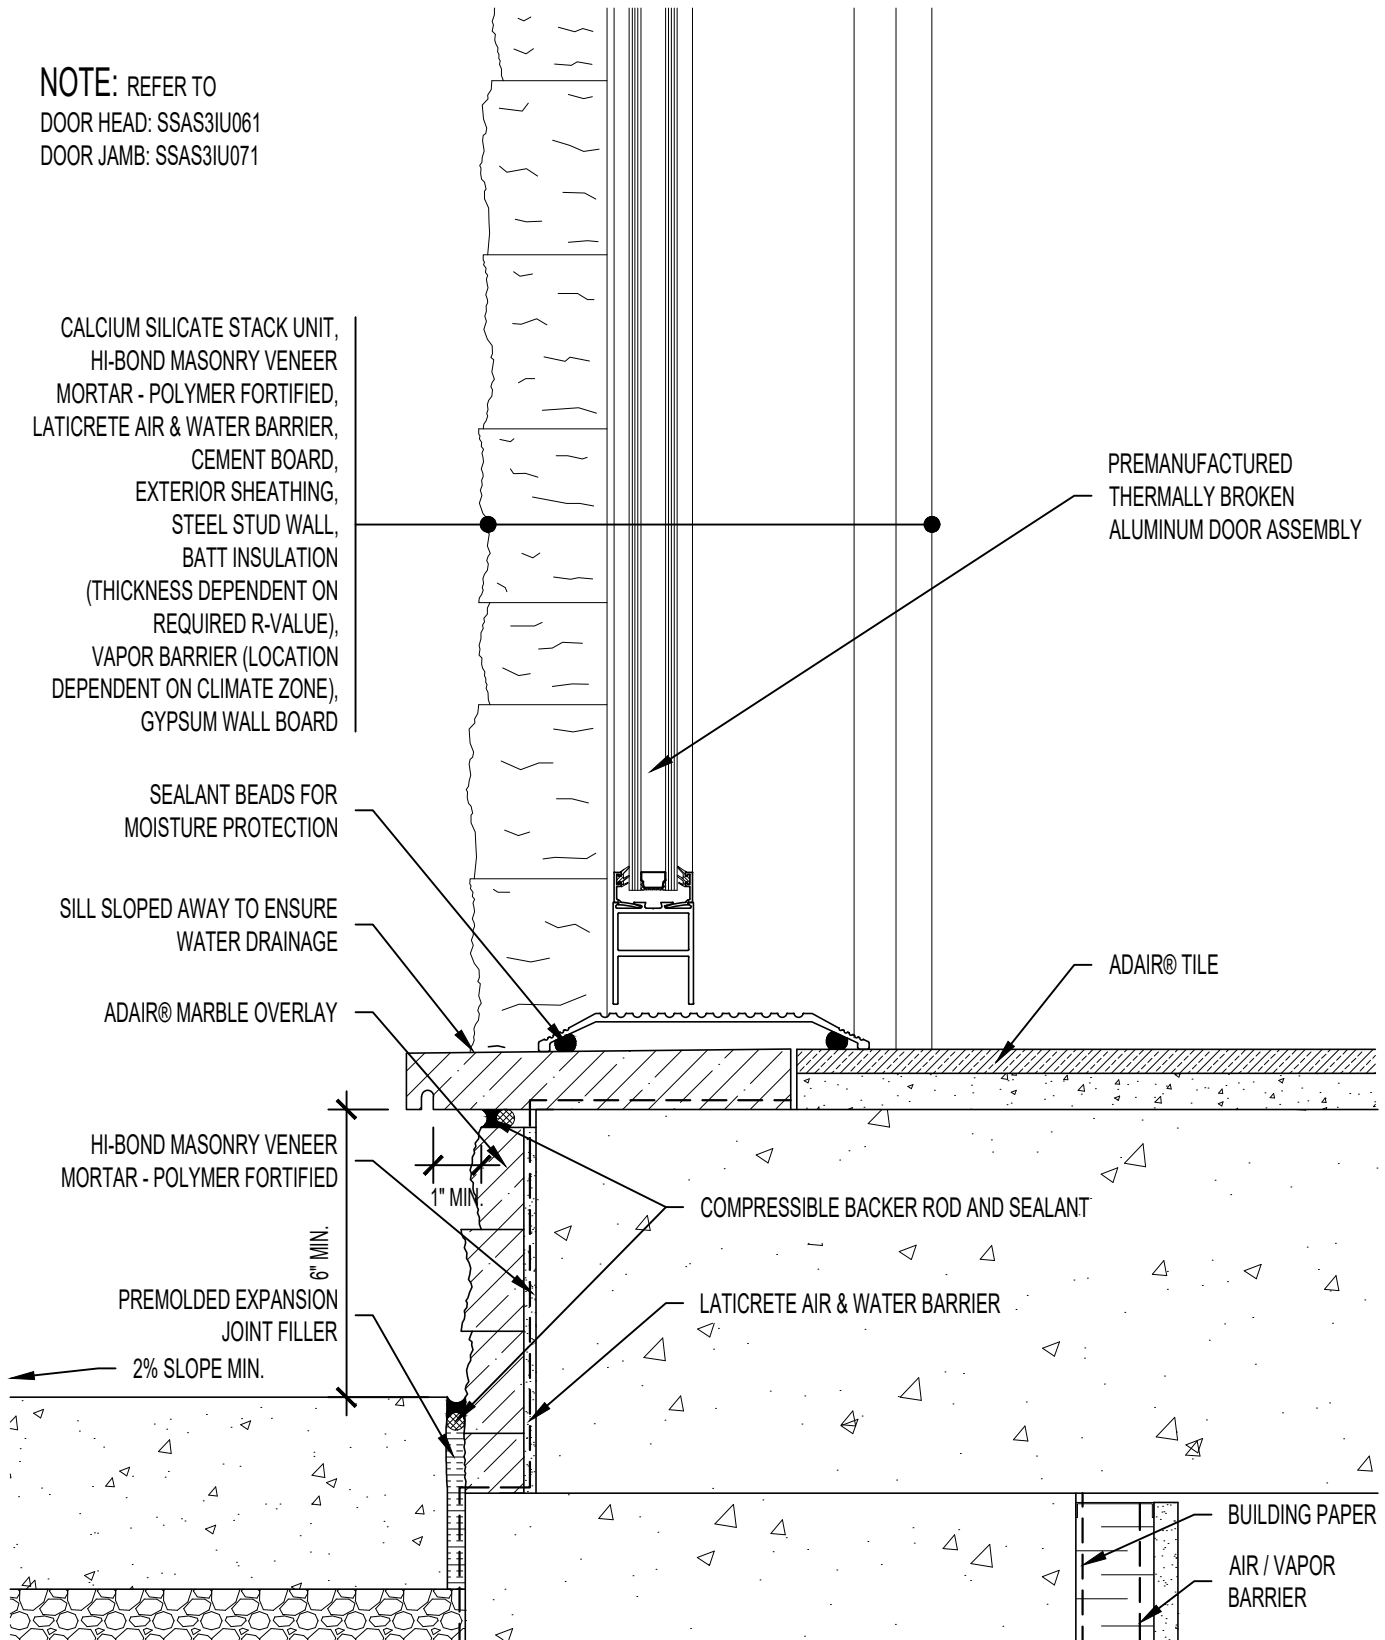

ARRISCRAFT-CADD

DETAIL No:
 SSAS3I

TITLE:
 THRESHOLD OF DOOR WITH
 ADAIR® MARBLE OVERLAY

U051

DATE DRAWN:
 13 Jan 2021

SCALE:
 3"=1'-0"

DRAWN BY:
 TRI